


103 S.F. San. Sewer R/W 85' 578-19-35" W

N. 88°-52'-21" W
33.09'
1917

E. SIXTH STREET (RELOCATED)

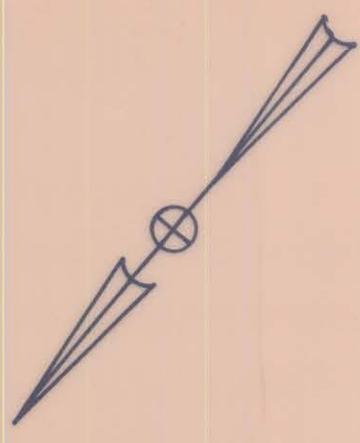

R.O.W. VARIES

CITY OF CHARLOTTE

E. SIXTH STREET

N. 42°-04'-09" W
112.35'

S. 50°-18'-47" W

125.32'

2,542 SQ. FT. = 0.058 AC BALCH LN.

129.52'

N. 50°-18'-47" E

N. 53°-50'-00" W
20.56'

S. 42°-04'-09" E

252.12' Total

5,819 SQ. FT. = 0.134 AC

TOTAL 230.37'

19.96'

98.05'

OLD

CITY OF CHARLOTTE

N. 50°-03'-52" E

EXIST. R.O.W.

N. McDOWELL STREET

80' R.O.W.



NOTE: Property corners shown circled were located by actual survey. Bearings are based on STATE PROJECT NO. 8:1654801

This plat was prepared under my supervision Stephen A. Gilbert
N. C. Reg. Surveyor No. L-1785

CITY OF CHARLOTTE NORTH CAROLINA DEPARTMENT OF PUBLIC WORKS ENGINEERING DIVISION		
REVISIONS	FIRST WARD	JOB NO. 512-75-103
9-15-80	URBAN RENEWAL AREA	FILE NO.
Street Name	PROJECT No. N.C.R. 79	
	R.O.W. TO BE ABANDONED	
DRAWN BY MS	E. SIXTH STREET	SHEET 2
CHECKED BY RW		OF 2
CITY ENGINEER	DATE JULY 24 1980 SCALE 1" = 30'	