

A-21K-5d


NOTE: Property corners shown circled were located by actual survey. Bearings are based on N.W. EXAMINER

This plat was prepared under my supervision
C.D. Reading
N.C. Reg. Engineer No. *3659*

Approved by _____
R/W Agent

NORTH McDOWELL STREET

EAST SEVENTH STREET

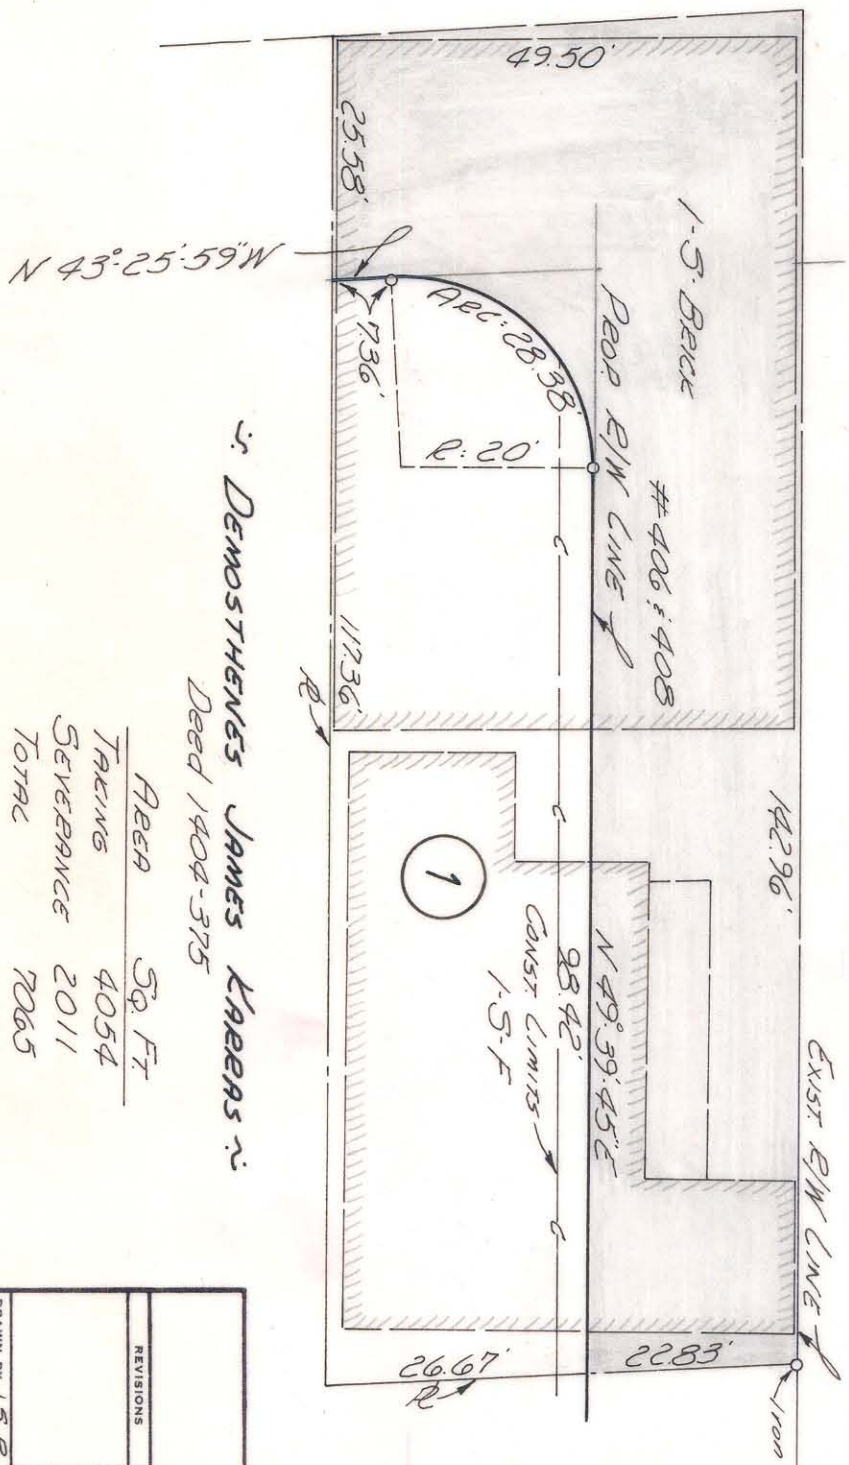

DEMONSTRATION JAMES KARRAS ~
Deed 1404-375

AREA	Sq. Ft.
TAKING	4054
SEVERANCE	2011
TOTAL	7065

CITY OF CHARLOTTE NORTH CAROLINA ENGINEERING DEPARTMENT		JOB NO.
RIGHT-Of-WAY McDOWELL STREET PROPERTY OF DEMONSTRATION J. KARRAS		FILE NO.
REVISIONS	DRAWN BY J.S.B. CHECKED BY J.T.T.	SHEET 1 OF 13
CITY ENGINEER	DATE Sept 67 SCALE 1" = 20'	

PS-K17-A

13-Maps

80-10

FILE 804101-86

PS-K17-A