


E. Ninth Street

E. Tenth Street Ext.


Block 37  
CITY OF CHARLOTTE

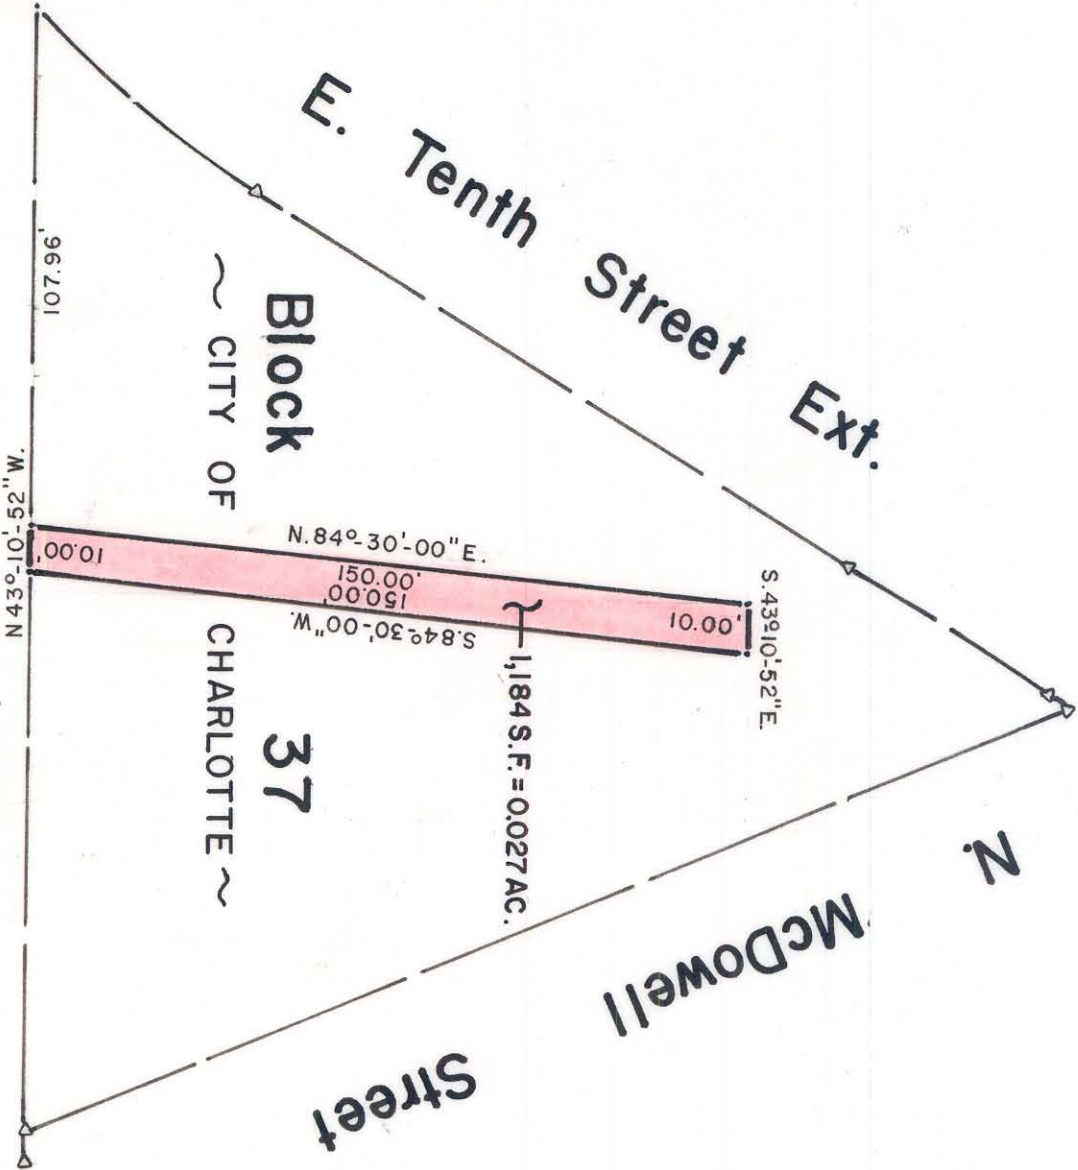

N


McDowell Street

(Removed from Dedication by  
City Council on October 11, 1982.  
Deed 4597 - 0442 )

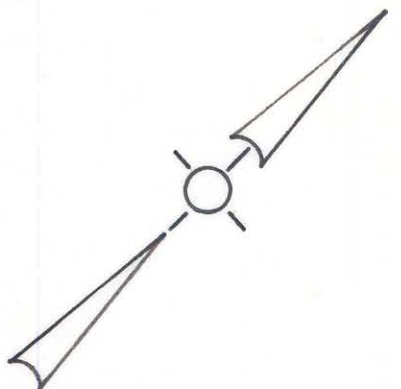

NOTE: Property corners shown  
circled were located by actual  
survey. Bearings are based on  
M. B. 18, Pg. 295

This plat was prepared under my  
supervision  
*Stephen A. Gilbert*  
N. C. Reg. Surveyor No. L-1785

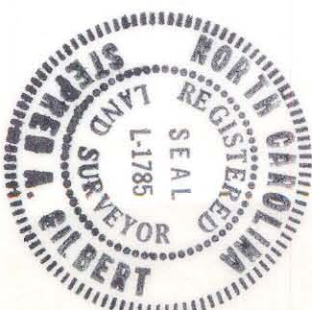

<b>FIRST WARD URBAN RENEWAL AREA</b>	
CITY OF CHARLOTTE NORTH CAROLINA DEPARTMENT OF PUBLIC WORKS ENGINEERING DIVISION	
REVISIONS E. Ninth St. Abandoned SBC 5-11-83	ALLEYWAY TO BE ABANDONED E. NINTH STREET PROPERTY OF CITY OF CHARLOTTE
DRAWN BY MS. CHECKED BY <i>[Signature]</i> CITY ENGINEER	JOB NO. FILE NO. SHEET OF
DATE JUNE 9, 1982 SCALE 1" = 40'	CITY OF CHARLOTTE

80-102