

EAST ELEVENTH STREET

EAST TENTH STREET

NORTH ALEXANDER STREET

TOTAL AREA: 13,056 sq. ft. = 0.30 acres


N. 42° 09' 21" W. 35.77' New Iron
 Exist. R/W 367.91' S. 50° 40' 15" W. 367.36' New Iron
 Exist. R/W 35.38' Old Iron
 N. 50° 40' 16" E. 367.36' New Iron
 S. 43° 04' 13" E. 379.53' TO DAVIDSON ST. ←

CITY OF CHARLOTTE

CITY OF CHARLOTTE

This plat was prepared under my supervision Stephen A. Gilbert
 N. C. Reg. Surveyor No. L-1785

NOTE: Property corners shown circled were located by actual survey. Bearings are based on FIRST WARD PLANS BY WILBUR SMITH & ASSOC, DATED 1975

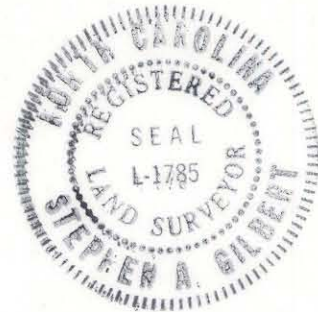

VOID

CITY OF CHARLOTTE NORTH CAROLINA DEPARTMENT OF PUBLIC WORKS ENGINEERING DIVISION		
REVISIONS	PROPOSED CLOSING OF NORTH ALEXANDER	JOB NO.
	E. TENTH STREET TO E. ELEVENTH STREET	FILE NO.
DRAWN BY <u>RAW</u>		SHEET 1
CHECKED BY <u>Stephen A. Gilbert</u> CITY ENGINEER	DATE MAY 11, 1978 SCALE 1"=50'	OF 1