

E. ELEVENTH ST.

$S 42^{\circ} 09' 22'' E$

35.77'

New Iron

New Iron

R/W

N. ALEXANDER ST.

13,056 Sq. Ft.  
0.30 AC.

$N 50^{\circ} 40' 20'' E$   
367.91'

367.36'

$S 50^{\circ} 44' 17'' W$

R/W

Old Iron  
379.53' To Davidson St.

New Iron


35.38'

$N 43^{\circ} 04' 13'' W$

E. TENTH ST.

City of Charlotte  
Map Book 19-233

City of Charlotte

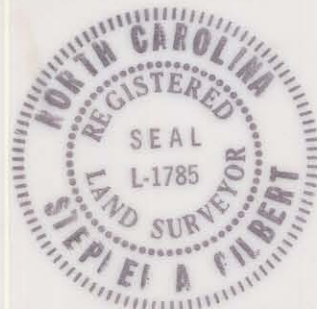

NOTE: Property corners shown circled were located by actual survey. Bearings and distances shown in parenthesis are based on deed information. Bearings are based on FIRST WARD CONST. PLANS BY WILBUR SMITH & ASSOC. 1975

This plat was prepared under my supervision Stephen A. Gilbert

N. C. Reg. Surveyor No. L-1785

CITY OF CHARLOTTE  
NORTH CAROLINA  
DEPARTMENT OF PUBLIC WORKS  
ENGINEERING DIVISION

REVISIONS	Proposed Closing Of N. ALEXANDER ST. E. TENTH STREET TO E. ELEVENTH STREET	JOB NO.
11/09/81		FILE NO.
DRAWN BY RW	E. ELEVENTH STREET	SHEET 1
CHECKED BY SAG		OF 1
CITY ENGINEER	DATE 11/09/81	SCALE 1" = 50'

FILE: 80-074/106