

TOTAL AREA 106,140.27
 AREA TO BE TAKEN 15,645.26
 AREA REMAINING LEFT 85,643.33
 AREA REMAINING RIGHT 48,511.68


sq. ft. 2,436 ac.
 sq. ft. 0.359 ac.
 sq. ft. 1,966 ac.
 sq. ft. 0.111 ac.

NOTE: PROPERTY CORNERS SHOWN CIRCLED WERE LOCATED BY ACTUAL SURVEY. BEARINGS ARE BASED ON NORTH CAROLINA COORDINATE SYSTEM.

THIS PLAT WAS PREPARED UNDER MY SUPERVISION.

Stephen H. Sibbert, P.E.
 N.C. REG. ENGINEER NO. 6233

REVISED 7-25-74 S.A.G.	
RALPH WHITEHEAD & ASSOCIATES CONSULTING ENGINEERS CHARLOTTE, N.C.	
CITY OF CHARLOTTE PROJECT NO. 513-67-132	
PROPOSED R/W	KINGS DRIVE RELOCATION
PROPERTY OF	PARK & RECREATION COMMISSION
DRAWN BY JMD	DATE 5-2-74
CHECKED BY JWC	DATE 5-9-74
SCALE 1"=100'	SHEET 15 OF 21
DWG. NO.	1202.69-P

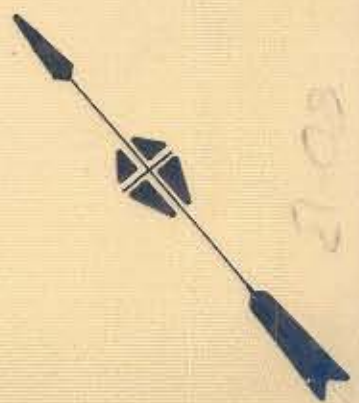

602