


EAST SEVENTH STREET

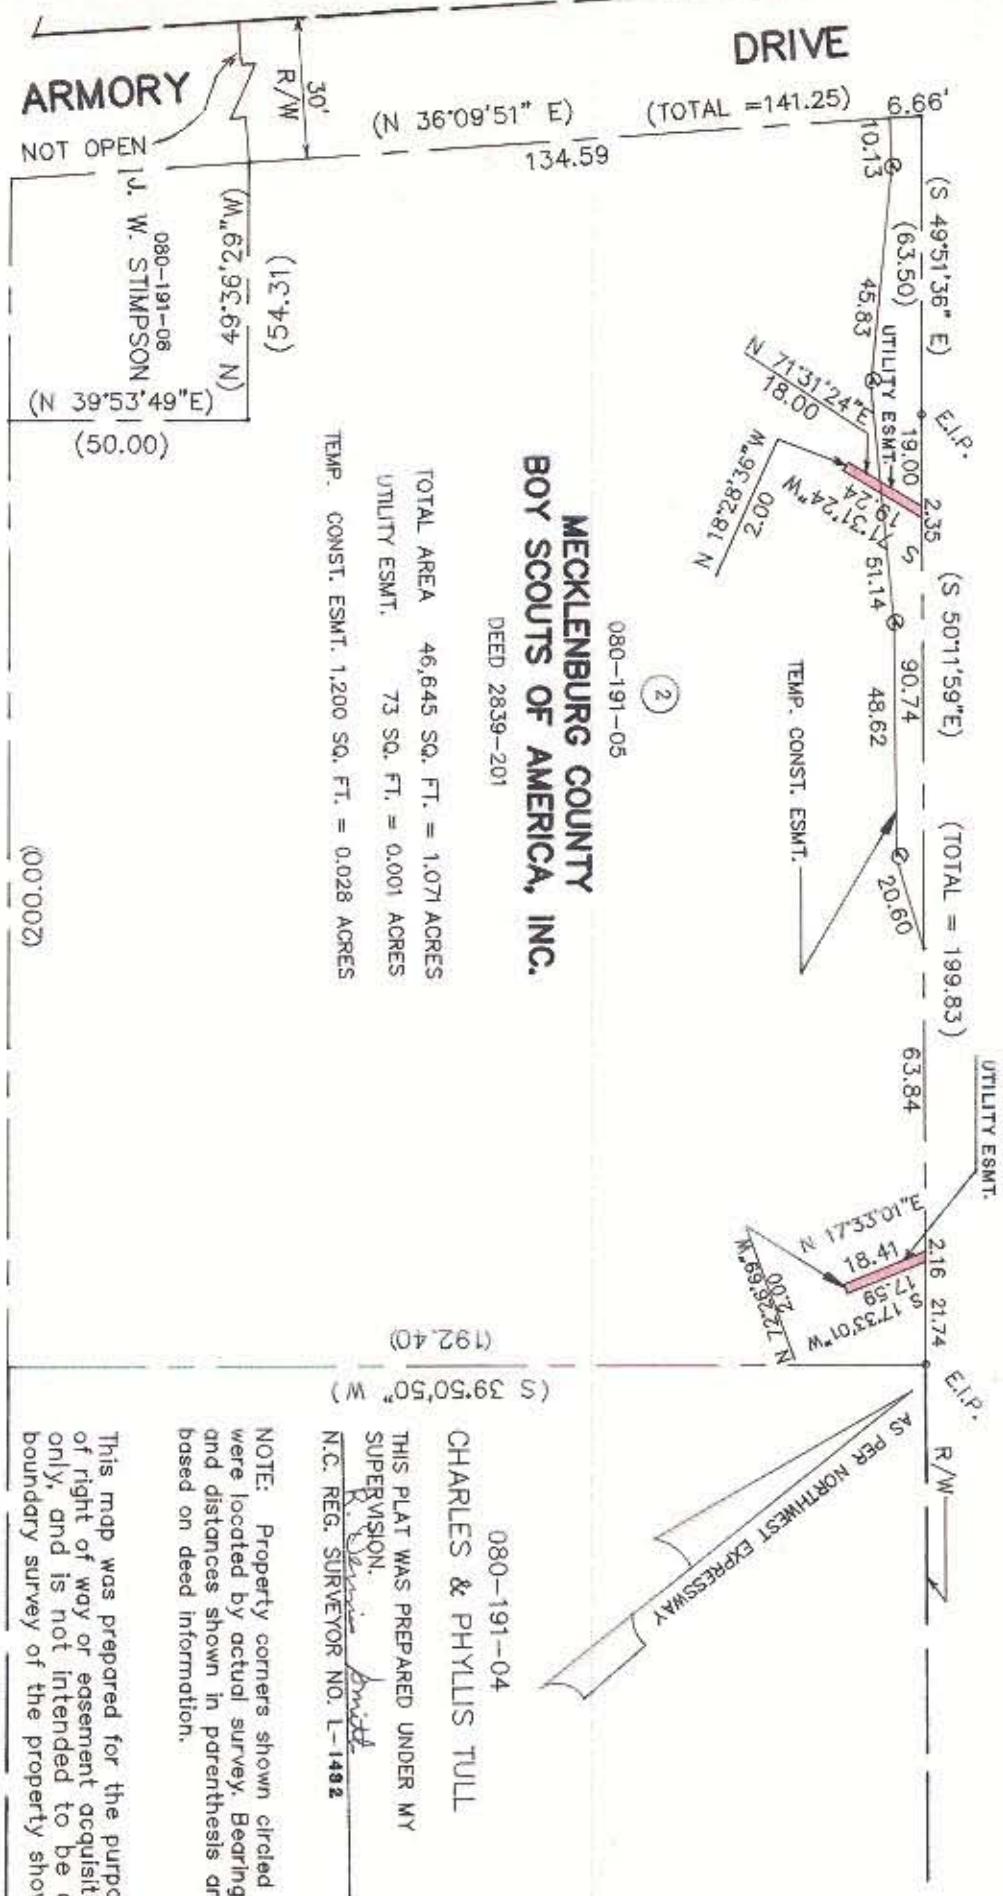

**MECKLENBURG COUNTY
BOY SCOUTS OF AMERICA, INC.**

080-191-05
DEED 2839-201

TOTAL AREA 46,645 SQ. FT. = 1.071 ACRES
UTILITY ESMT. 73 SQ. FT. = 0.001 ACRES
TEMP. CONST. ESMT. 1,200 SQ. FT. = 0.028 ACRES

ARMORY

DRIVE

080-191-04
CHARLES & PHYLLIS TULL
THIS PLAT WAS PREPARED UNDER MY SUPERVISION.
R. Dennis Smith
N.C. REG. SURVEYOR NO. L-1482

NOTE: Property corners shown circled were located by actual survey. Bearings and distances shown in parenthesis are based on deed information.

This map was prepared for the purpose of right of way or easement acquisition only, and is not intended to be a boundary survey of the property shown.



ACQUIRED 7-18-89

DB 6008-451

CHARLOTTE ENGINEERING DEPARTMENT		JOB NO. 512-88-100
INTERSECTION IMPROVEMENT EAST SEVENTH STREET & EAST INDEP. BLVD		FILE NO.
PROPERTY OF MECKLENBURG COUNTY BOY SCOUTS OF AMERICA		SHEET 2 OF 2
DRAWN BY B.M.C. CHECKED BY R.L.G. SURVEY SUPERVISOR <i>R. Dennis Smith</i>		DATE SEPT. 1988 SCALE 1" = 40'