

TOTAL AREA 3724 SF = 0.086 AC  
 AREA TAKEN 3724 SF = 0.086 AC

E. 15 TH STREET

This plat was prepared under my supervision.

N. C. Reg. Surveyor No. L-2632


*[Signature]*  
 12-10-85



This map was prepared for the purpose of right of way or easement acquisition only and it is not intended to be a boundary survey of the property shown.

NOTE: Property corners shown circled were located by actual survey. Bearings are based on North Carolina Grid System.

● EIP Symbol

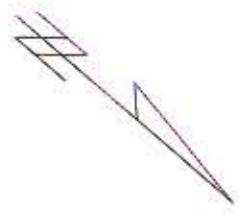

<b>CHARLOTTE</b> ENGINEERING DEPARTMENT		JOB NO.
<b>PARKWOOD AVENUE EXTENSION</b>		FILE NO.
<b>PROPERTY OF HELEN S. COLE</b>		SHEET OF
DRAWN BY <i>[Signature]</i>	DATE 11-15-85	SCALE 1" = 20'
CHECKED BY <i>[Signature]</i>		
SURVEY SUPERVISOR <i>[Signature]</i>		



INSIDE R/W TODAY