


MAP BOOK 1166 - 317

BREVARD STREET

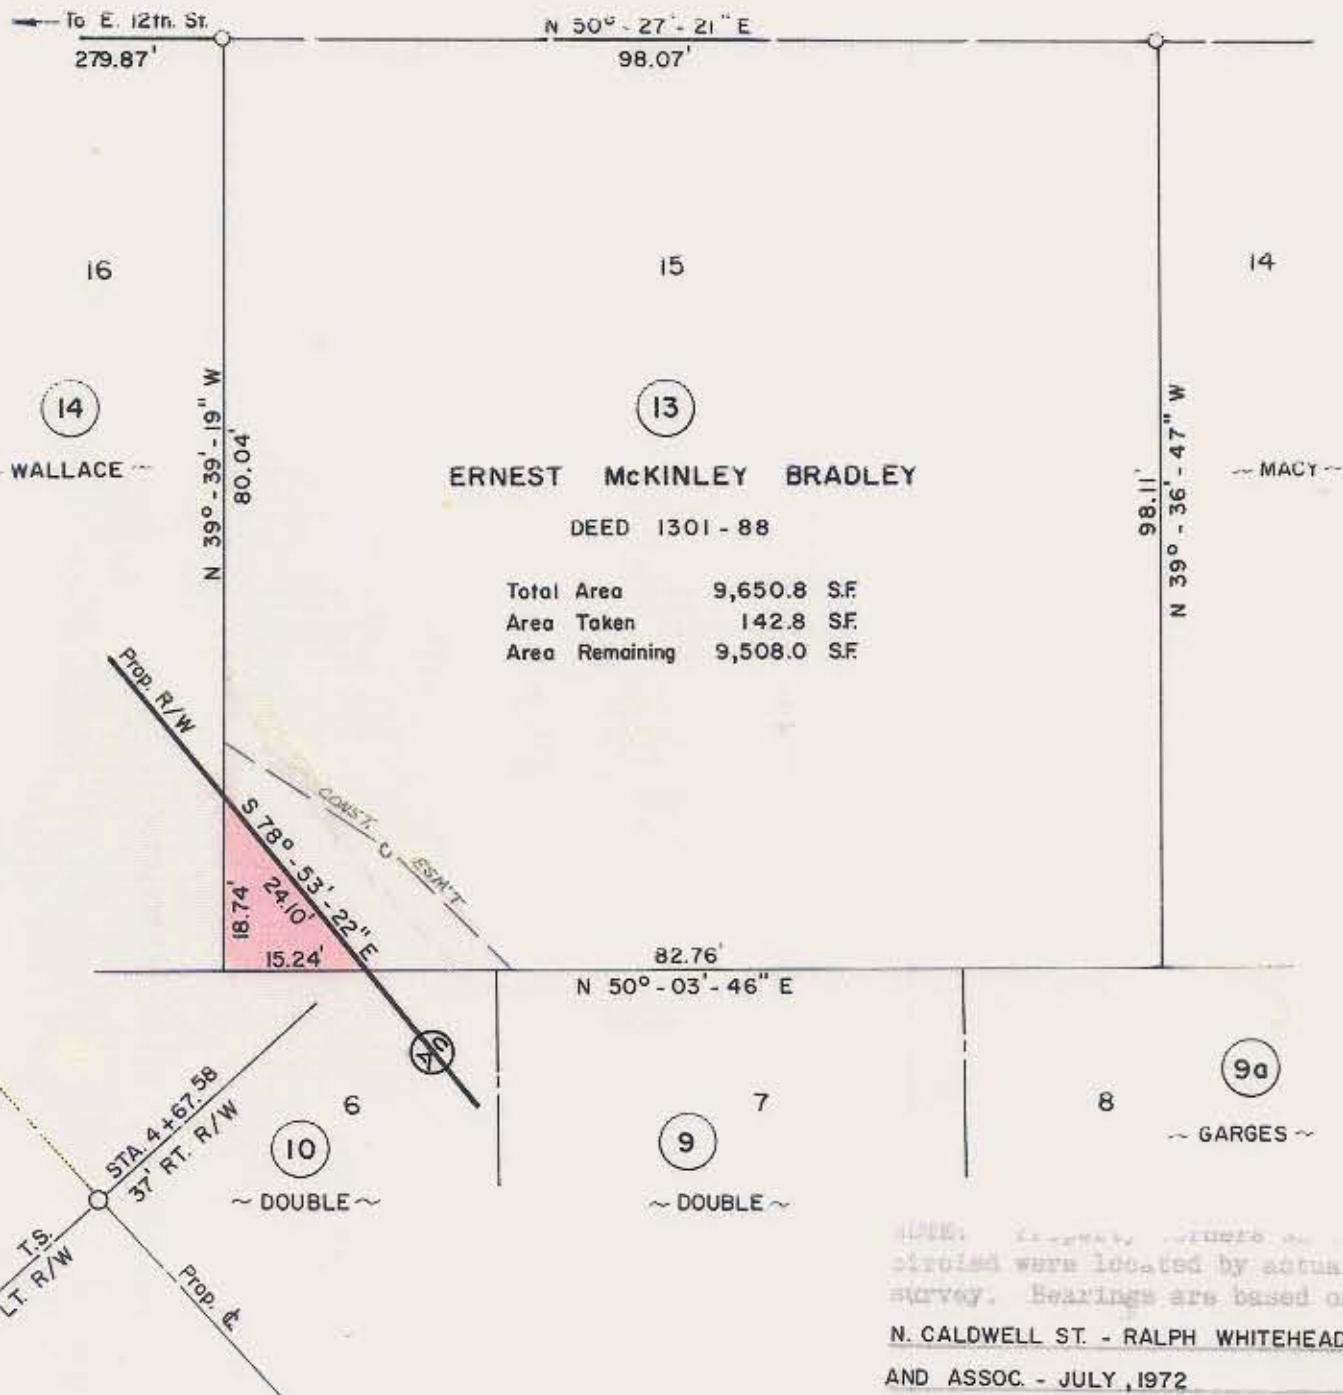

This plat was prepared under my supervision *R B Bell*
 N.C. Reg. Engineer No. 4343

| | | |
|---|--|--|
| CITY OF CHARLOTTE NORTH CAROLINA DEPARTMENT OF PUBLIC WORKS ENGINEERING DIVISION | | |
| REVISIONS CONST. ESMT. ADDED - RWM 2-22-74 | CALDWELL - BREVARD CONNECTOR | JOB NO. 513- 72-184 FILE NO. RW 74 |
| DRAWN BY S.B.C. CHECKED BY RW | PROPERTY OF ERNEST MCKINLEY BRADLEY | SHEET 13 OF 29 |
| CITY ENGINEER | DATE MAY, 1973 SCALE 1" = 20' | |