


81-06

BELMONT

AVENUE

NORTH CALDWELL ST.

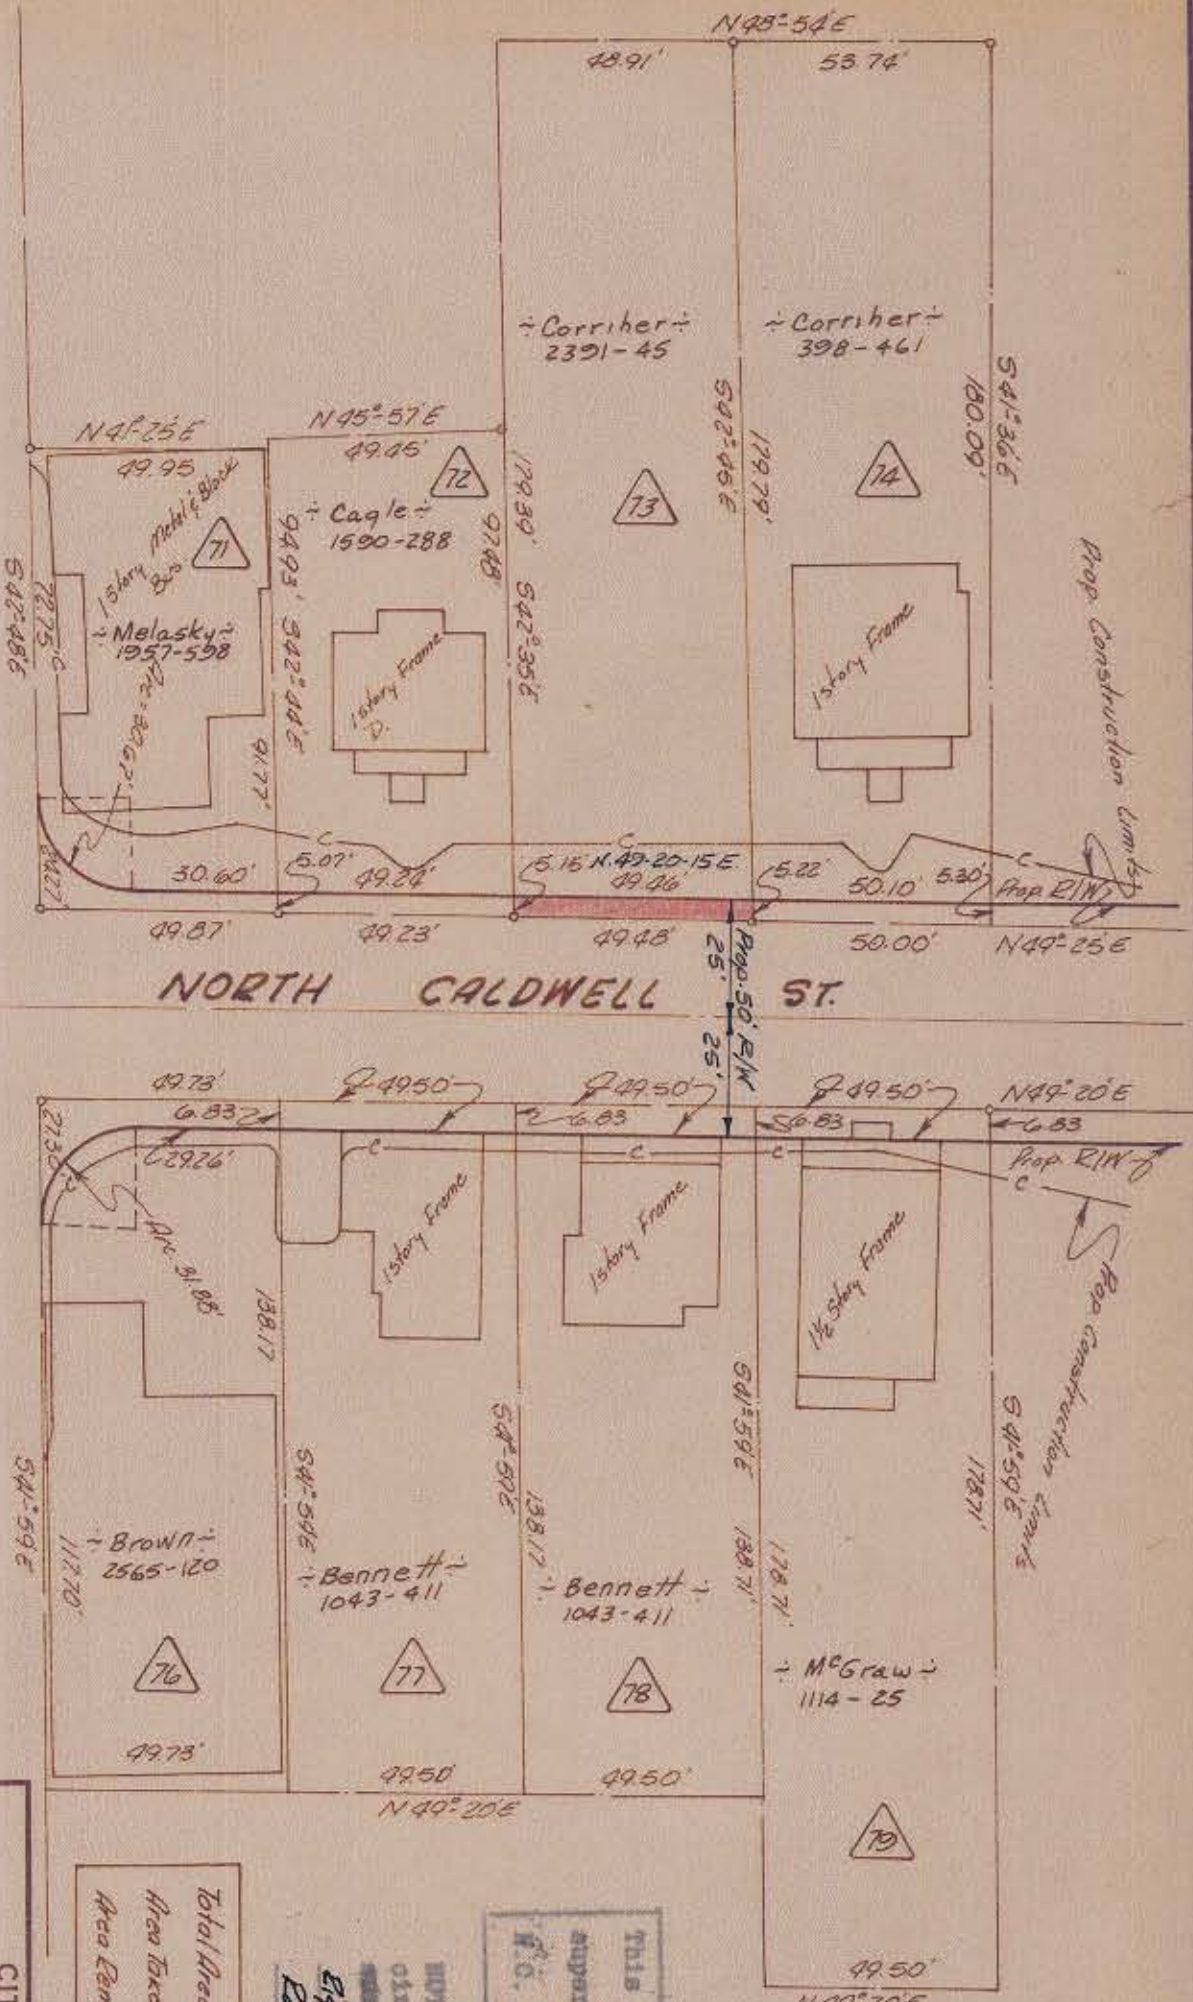

Approved by  
R/W Agent

Total Area 9,085 Sq. Ft.  
Area Taken 356 Sq. Ft.  
Area Remaining 8,729 Sq. Ft.

NOTE: Property corners shown circled were located by actual survey. Bearings are based on Eight-of-Way Mays By Ralph Whitehead & Assoc.

This plat was prepared under my supervision  
*C. D. Redding*  
F. O. Seal, Engineer No. 36059

CITY OF CHARLOTTE  
NORTH CAROLINA  
ENGINEERING DEPARTMENT

Belmont Neighborhood Improvement Project

Property of  
John H. Corriher, Sr. & Paul N. Corriher

REVISIONS	DRAWN BY	CHECKED BY	DATE	SCALE
	Edison	JTZ	Aug '69	1"=20'

JOB NO. 513-68  
FILE NO. 472  
SHEET 70 OF 118

081-062-18