



A-2-5-6-91

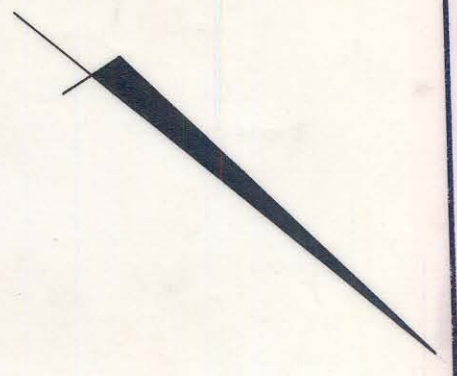

N. CALDWELL STREET

F. FIFTEENTH STREET

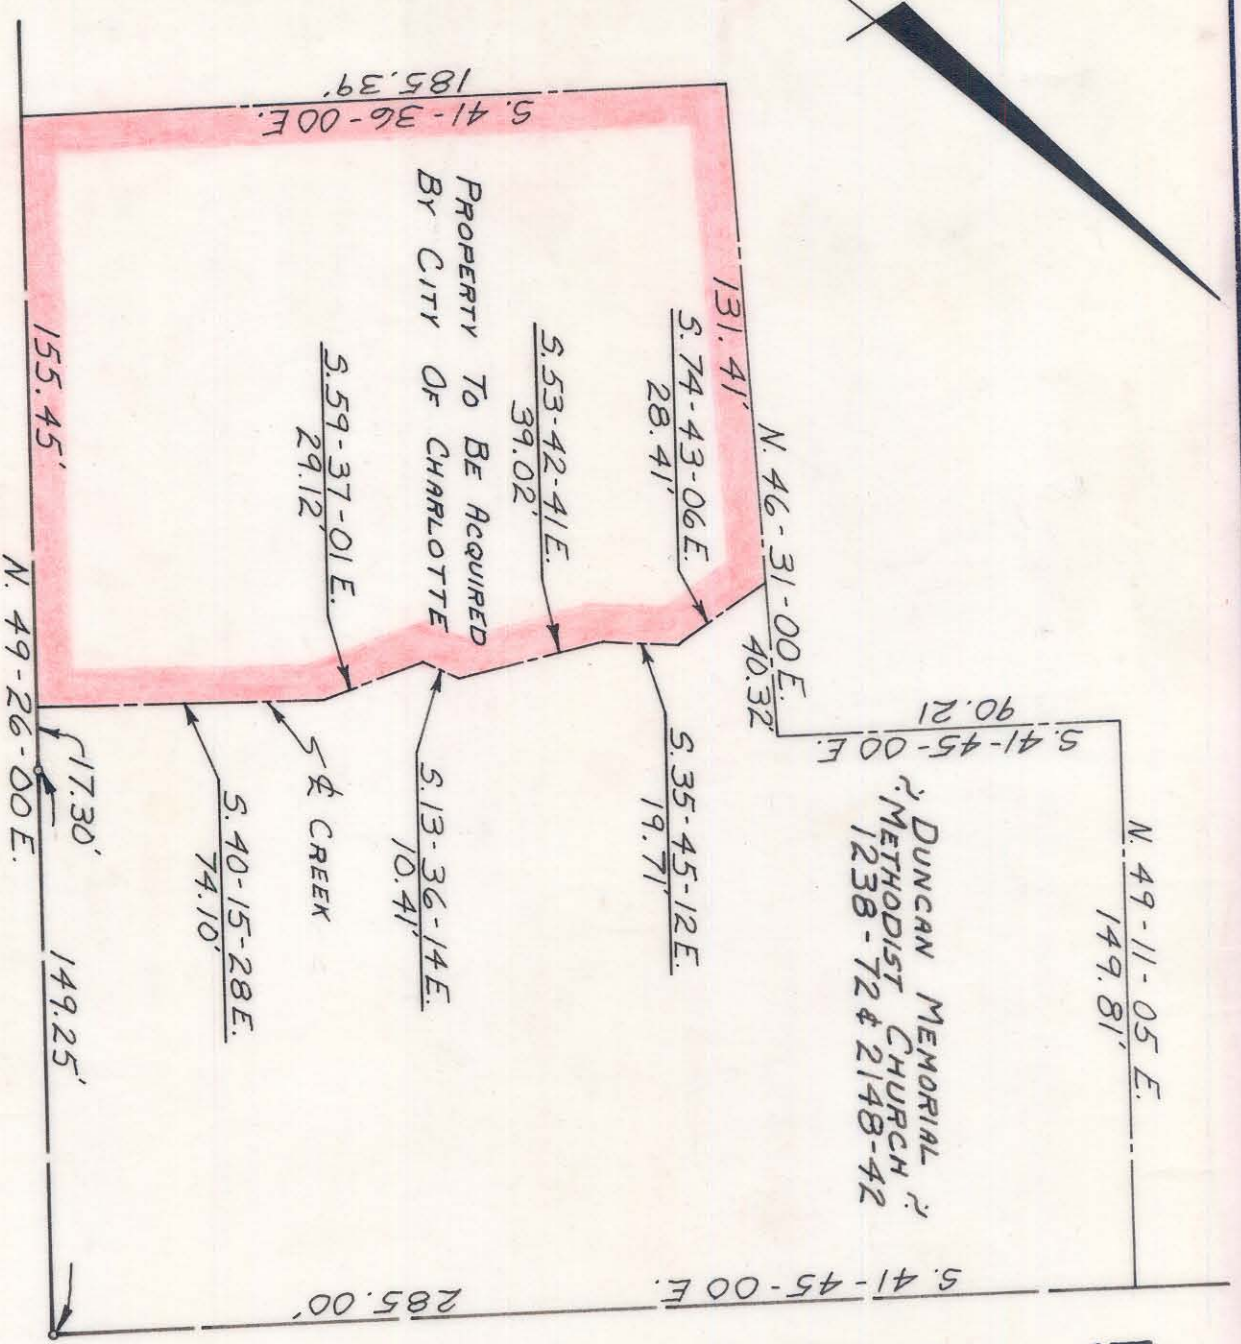

TOTAL AREA	75,261.91	Sq Ft.	1.73	Acres
AREA TAKEN	28,539.18	Sq Ft.	.66	Acres
AREA REMAINING	46,722.73	Sq Ft.	1.07	Acres

NOTE: THIS MAP WAS PREPARED FROM THE R/W PLANS OF CALDWELL ST. BY RALPH WHITEHEAD & ASSOCIATES, EXISTING DEEDS, AND A FIELD LOCATION OF THE CREEK.

Approved by _____
R/W Agent

NOTE: Property corners shown circled were located by actual survey. Bearings are based on SEE NOTE ABOVE

This plat was prepared under my supervision
C. R. Rauling
 N.C. Reg. Engineer No. 36549

CITY OF CHARLOTTE
 NORTH CAROLINA
 ENGINEERING DEPARTMENT

IRWIN CR. - SUGAR CR.
 OPEN SPACE PROJECT

PROPERTY OF
 DUNCAN MEMORIAL
 METHODIST CHURCH

DATE Nov., 1970 SCALE 1" = 50'

DRAWN BY J.B.C.
 CHECKED BY J.T.T.
 CITY ENGINEER

REVISIONS

JOB NO. 513-70
 FILE NO. 304

SHEET / OF /

Parcel # 1 81-062-1A-7.1.61