


81-06

NORTH CALDWELL ST.

EAST FIFTEENTH ST.

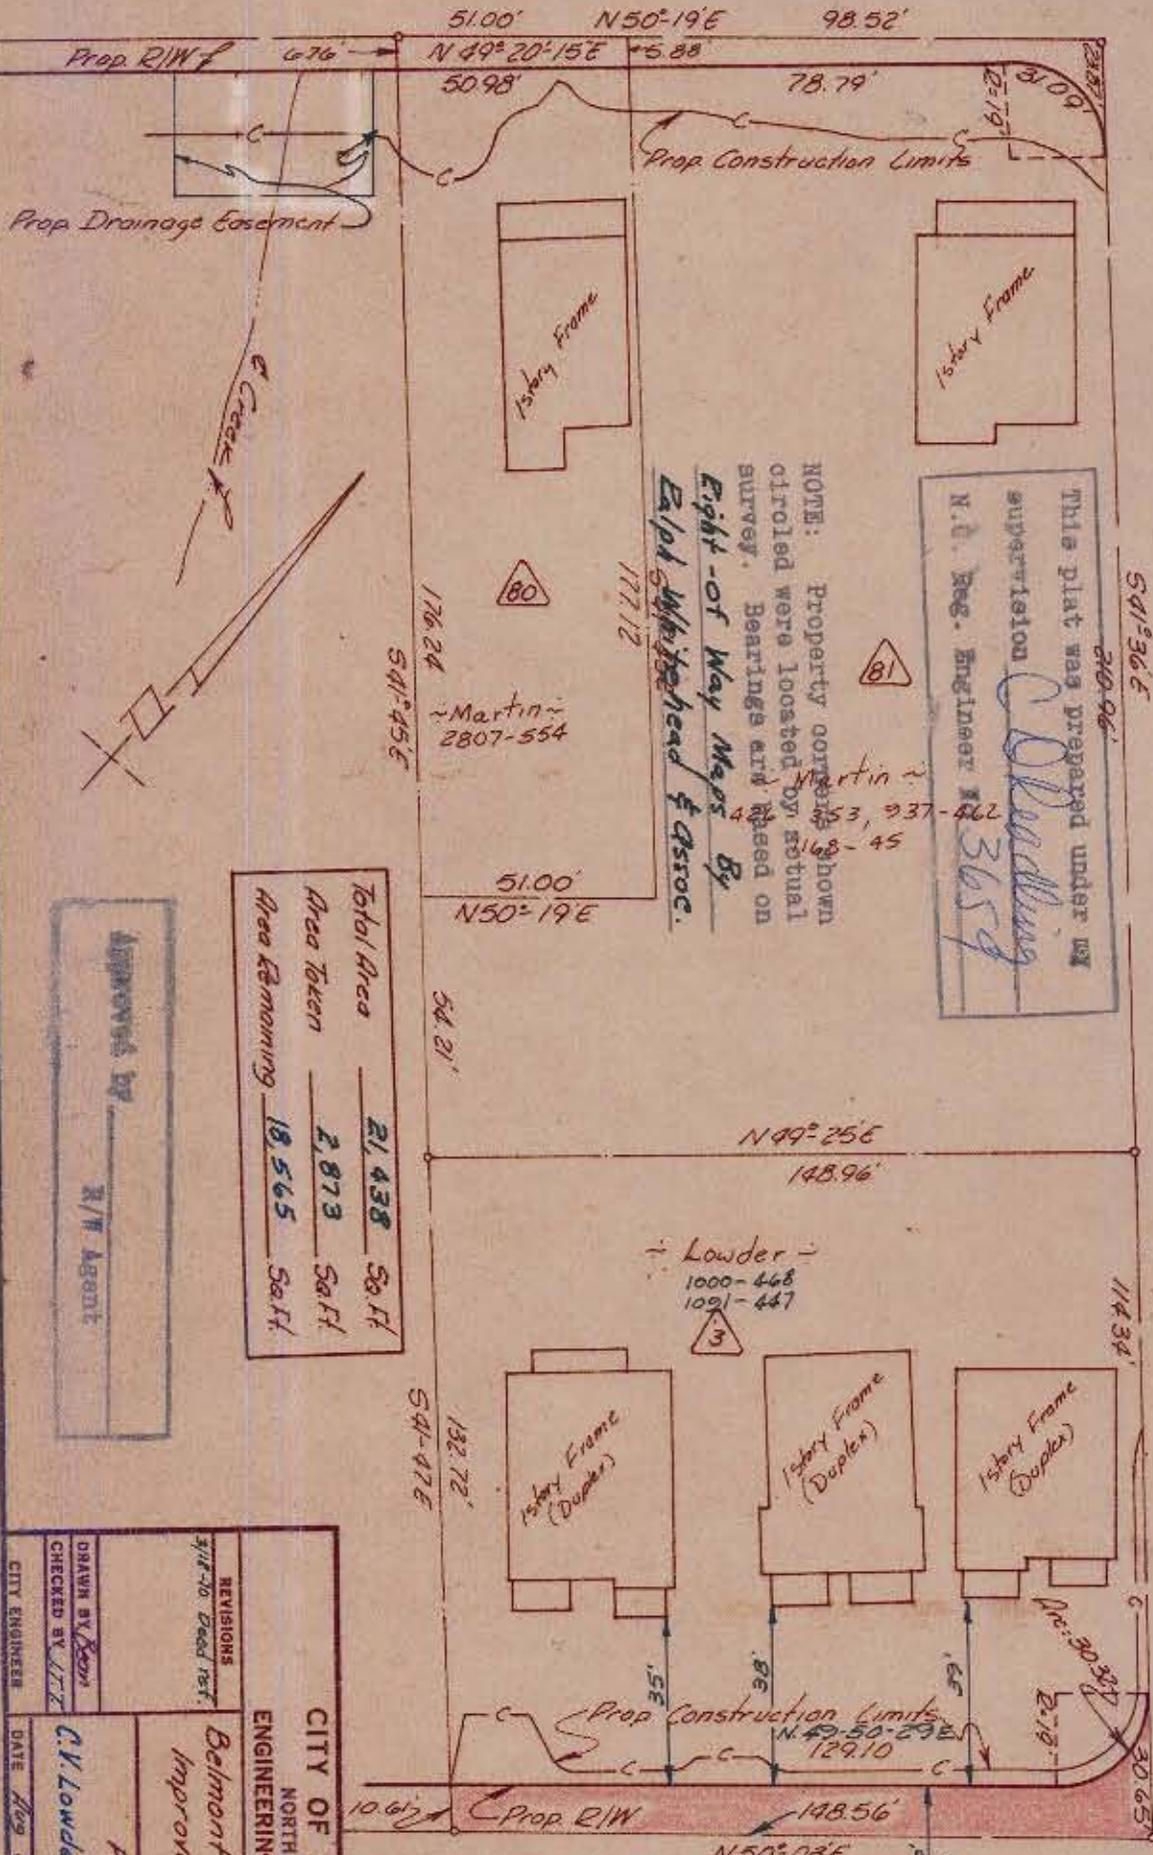

This plat was prepared under my supervision
C. D. Beckwith
 N.C. Reg. Engineer No. 3659

NOTE: Property corners shown circled were located by actual survey. Bearings are based on **Eight-Of-Way Maps By Ralph Whittehead & Assoc.**

Total Area	21,438	Sq. Ft.
Area Taken	2,873	Sq. Ft.
Area Remaining	18,565	Sq. Ft.

Approved by _____
 R/W Agent



CITY OF CHARLOTTE NORTH CAROLINA ENGINEERING DEPARTMENT	
REVISIONS 3/12/20 - Check ref.	Property of Belmont Neighborhood Improvement Project
DRAWN BY <i>Ben</i> CHECKED BY <i>LITZ</i> CITY ENGINEER	Date Nov 69 SCALE 1"=20'
JOB NO. 513-48 479	FILE NO.
SHEET 3 OF 118	Property of C.V. Lowder (Ada Elizabeth, Mrs)

081-065-04