
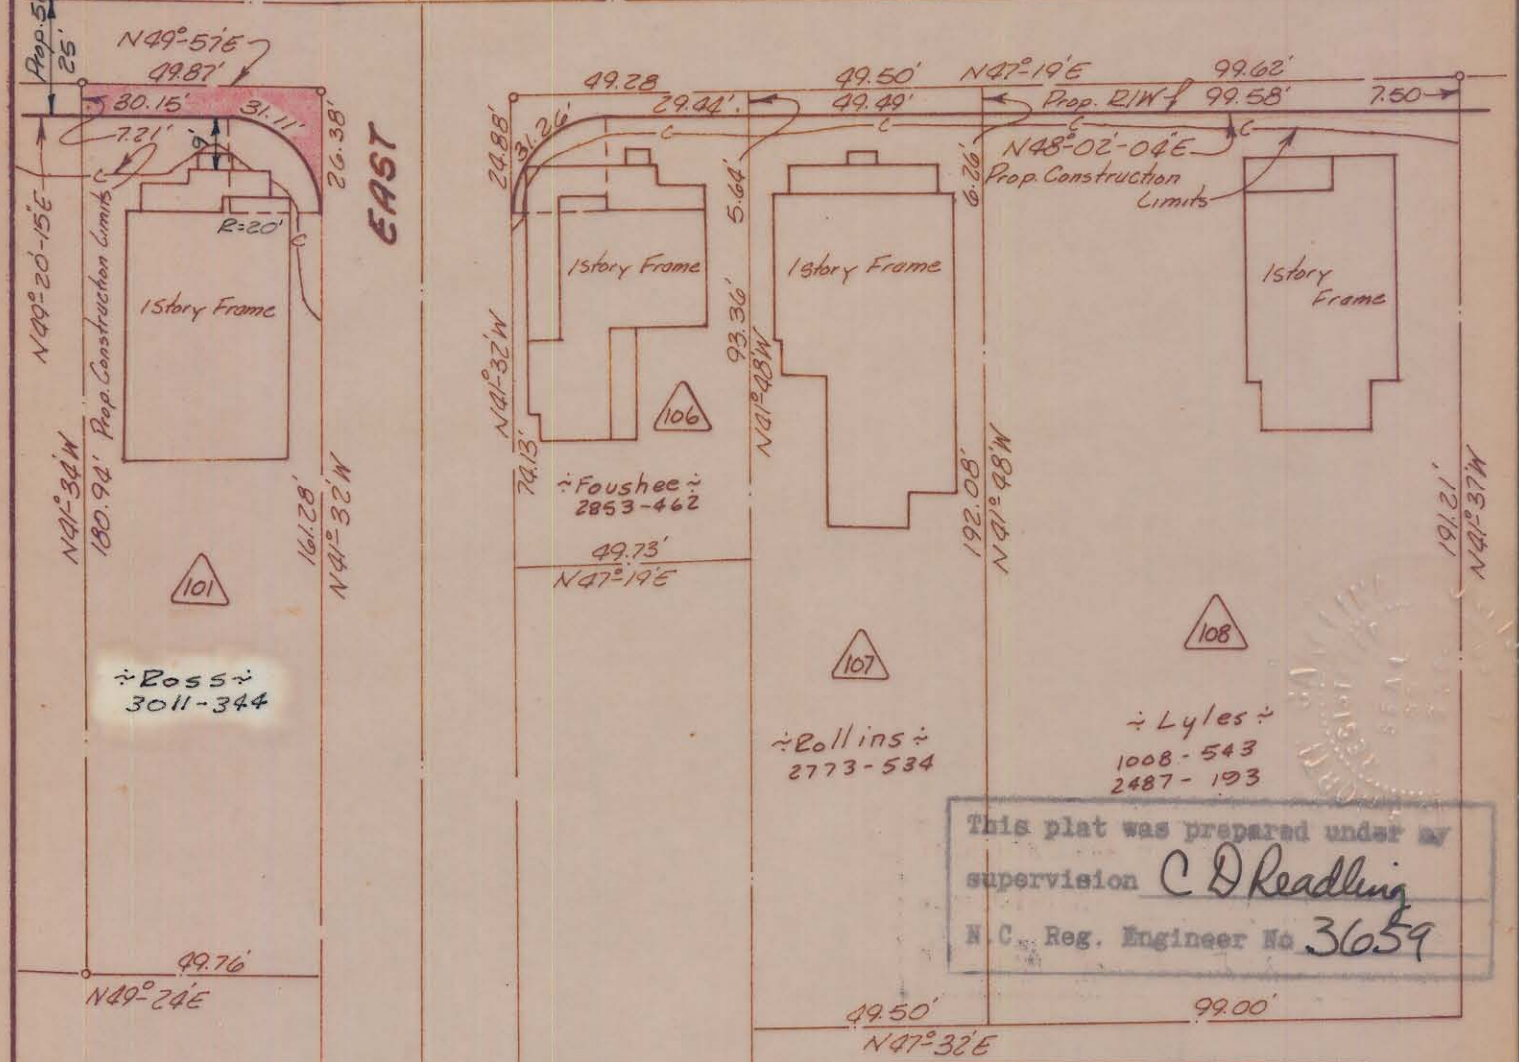


Approved by _____
R/W Agent

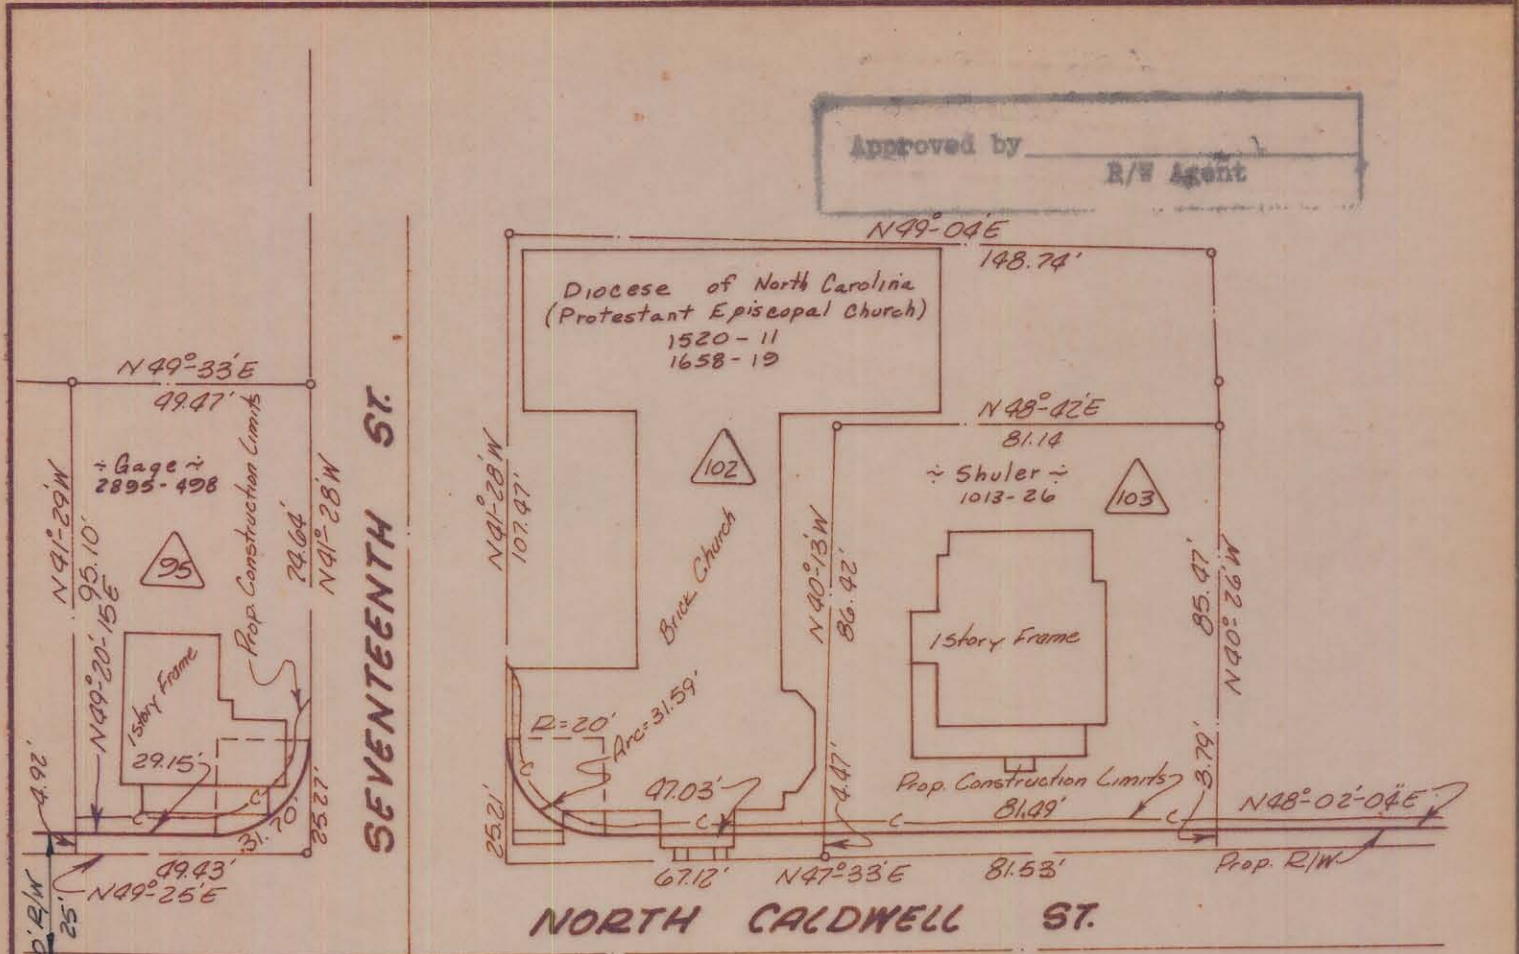

This plat was prepared under my supervision
C D Readling
N.C. Reg. Engineer No 3659

Total Area	9,358	Sq. Ft.
Area Taken	429	Sq. Ft.
Area Remaining	8,929	Sq. Ft.

CITY OF CHARLOTTE NORTH CAROLINA ENGINEERING DEPARTMENT		
REVISIONS	Belmont Neighborhood Improvement Project	JOB NO. 513-68 479
10-9-69 owner Deed		FILE NO.
DRAWN BY <i>Bean</i>	Property Of Robbie Gillis Ross	SHEET 97
CHECKED BY <i>J.T.T.</i>		OF 118
CITY ENGINEER	DATE <i>Sept 69</i>	SCALE <i>1"=40'</i>

NOTES: Property corners shown circled were located by actual survey. Bearings are based on Right-of-Way Maps By Ralph Whitehead & Assoc.