


Approved by _____
R/W Agent

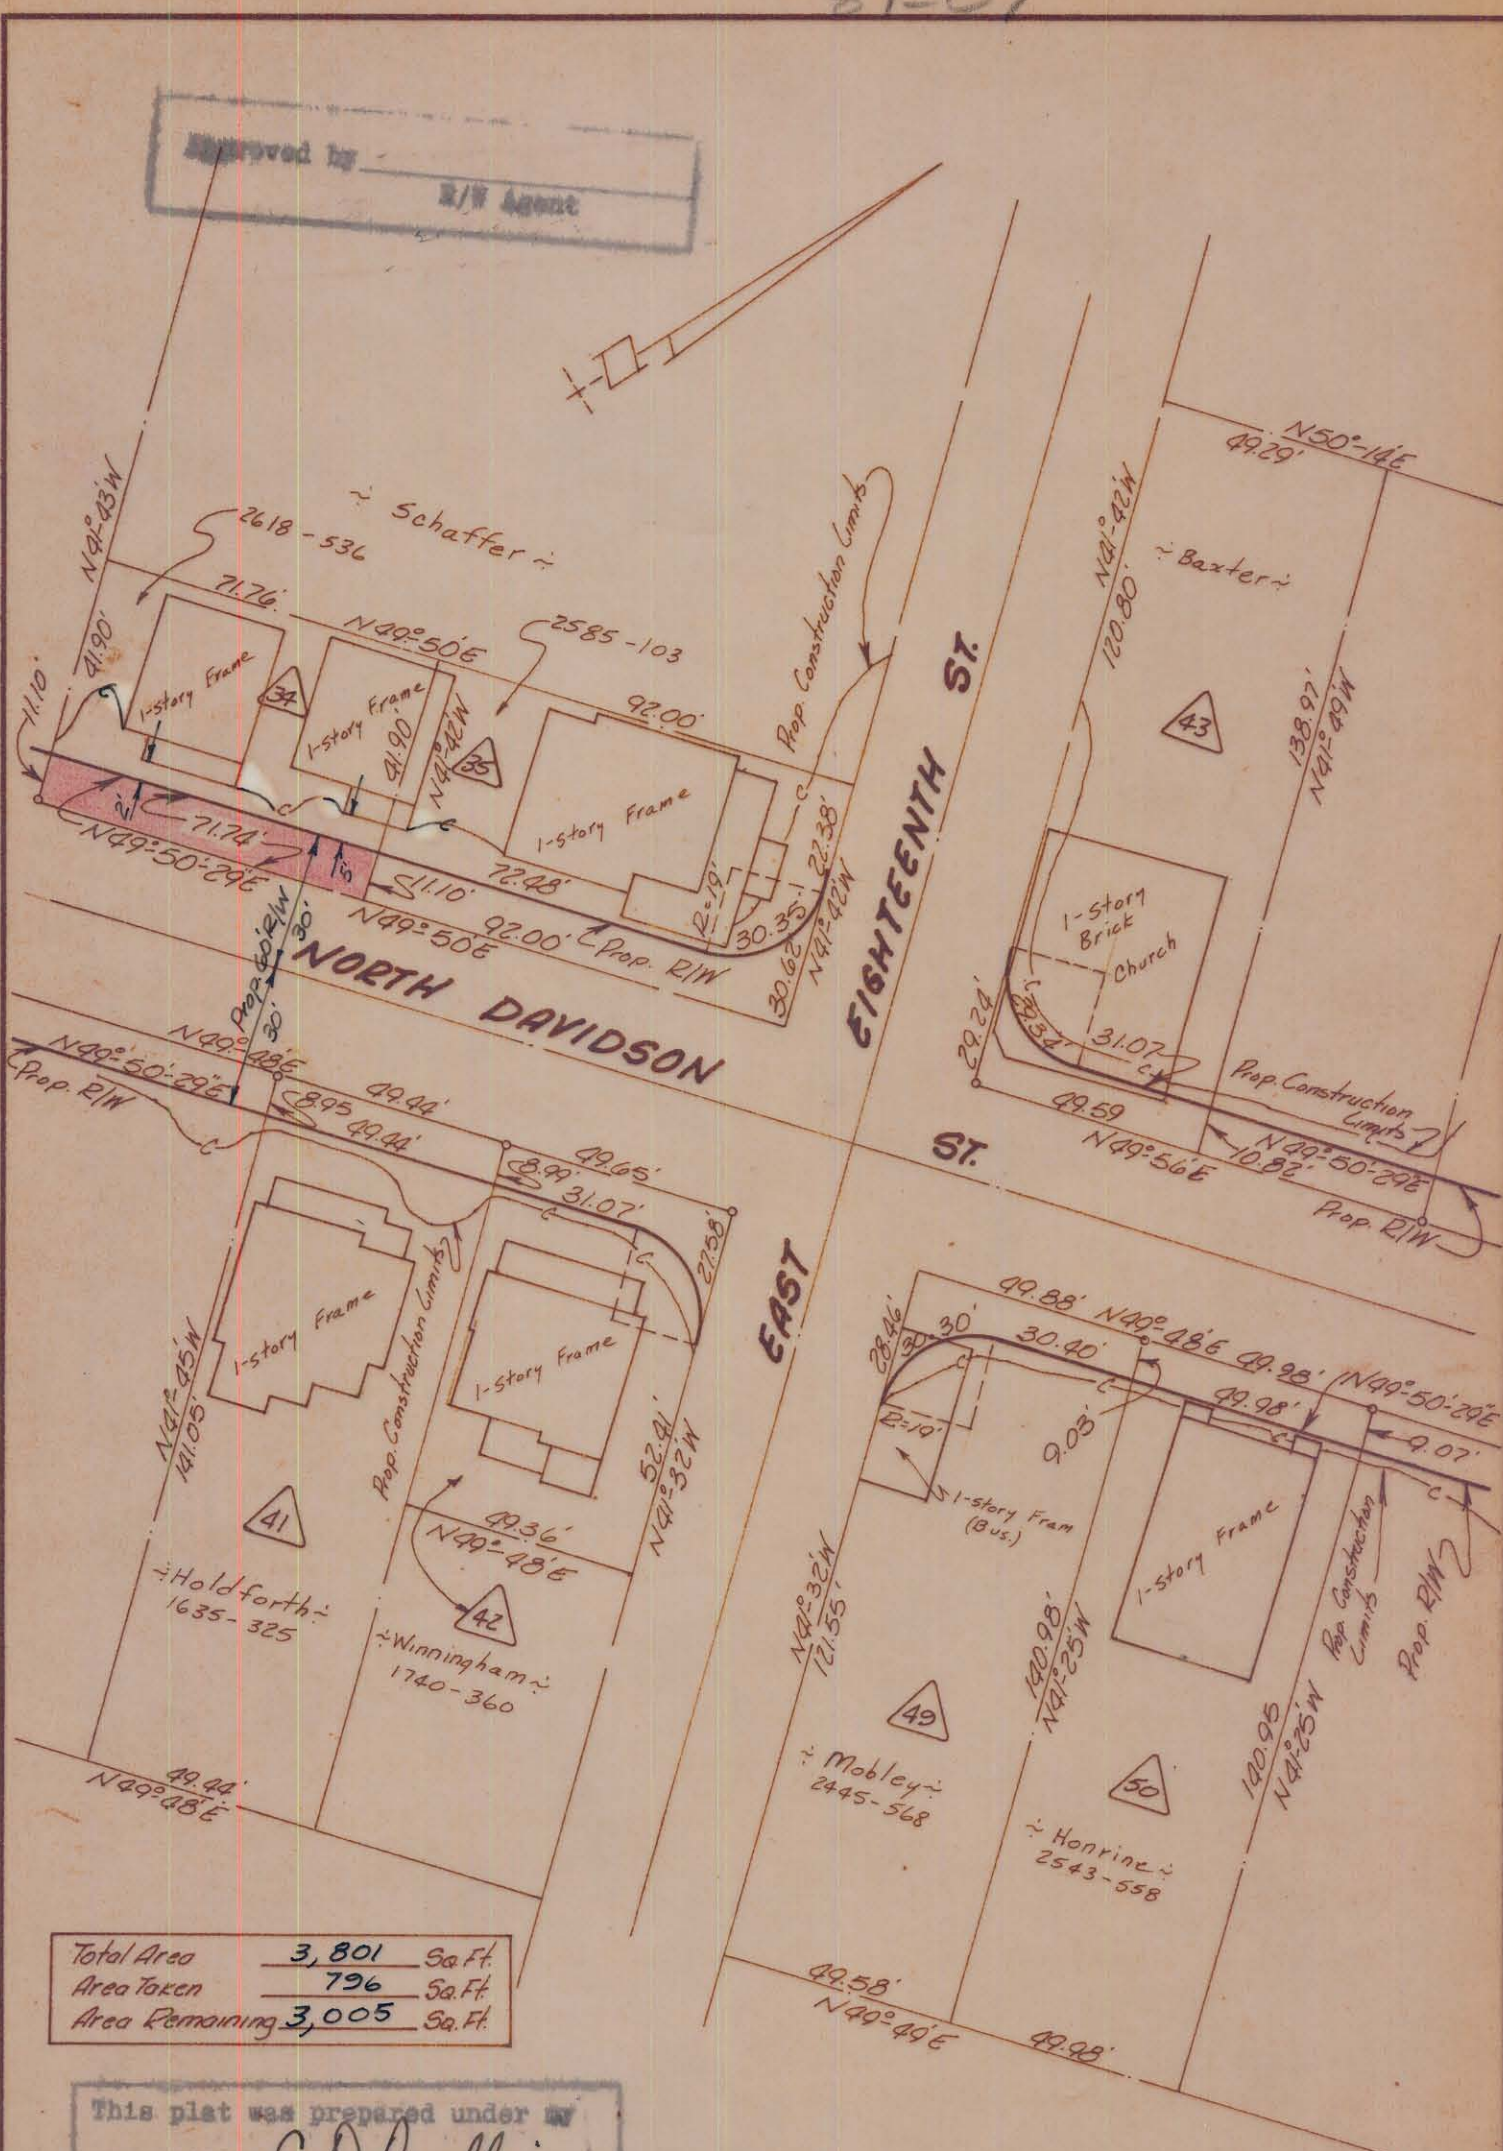

Total Area	3,801	Sq. Ft.
Area Taken	796	Sq. Ft.
Area Remaining	3,005	Sq. Ft.

This plat was prepared under my supervision C.D. Reading
N.C. Reg. Engineer No. 3657

NOTE: Property corners shown circled were located by actual survey. Bearings are based on Right-of-Way Maps By Ralph Whitehead & Assoc.

CITY OF CHARLOTTE NORTH CAROLINA ENGINEERING DEPARTMENT		
REVISIONS	Belmont Neighborhood Improvement Project	JOB NO. 512-68 475
	Property of <u>Harry Schaffer & Wife Maymie F.</u>	FILE NO.
DRAWN BY <u>Boon</u>		SHEET <u>32</u>
CHECKED BY <u>J.T.</u>		OF <u>118</u>
CITY ENGINEER	DATE <u>Aug '69</u>	SCALE <u>1"=40'</u>