

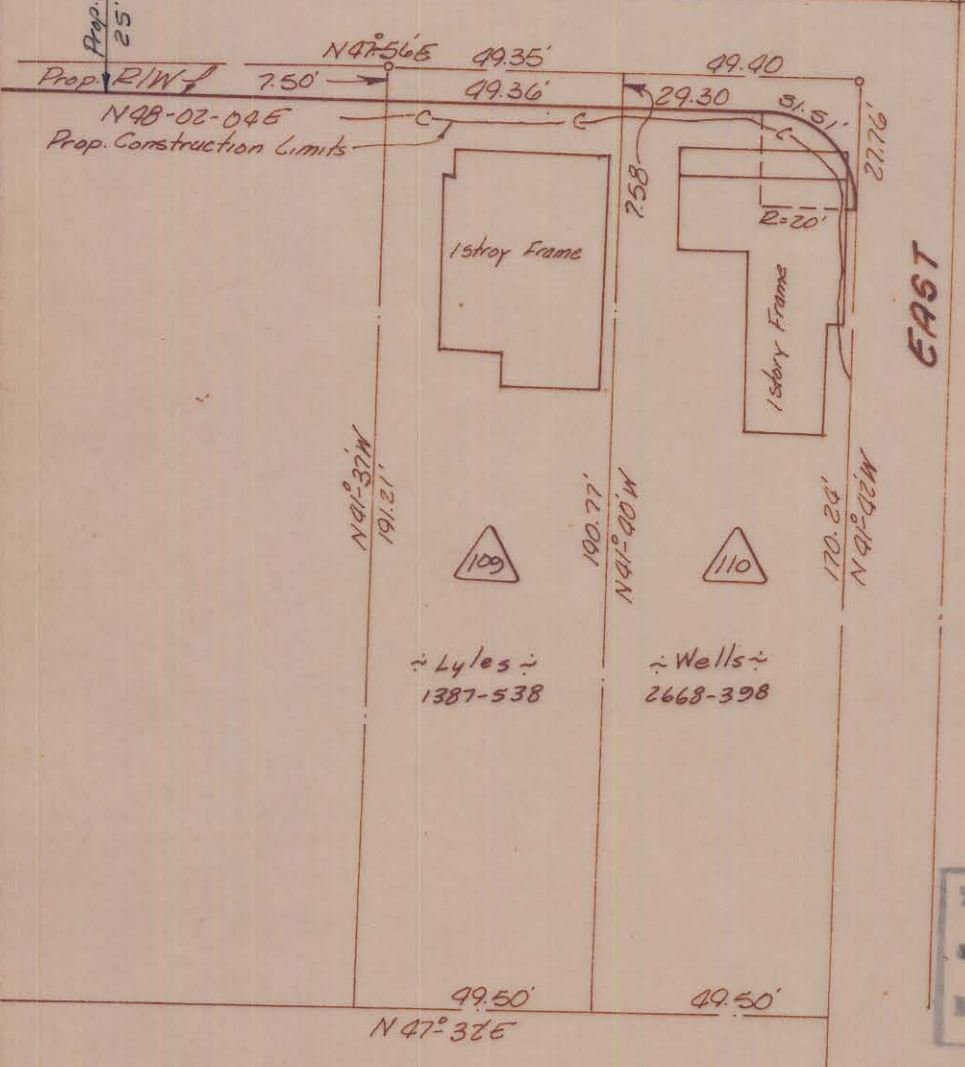


Approved by _____
R/W Agent

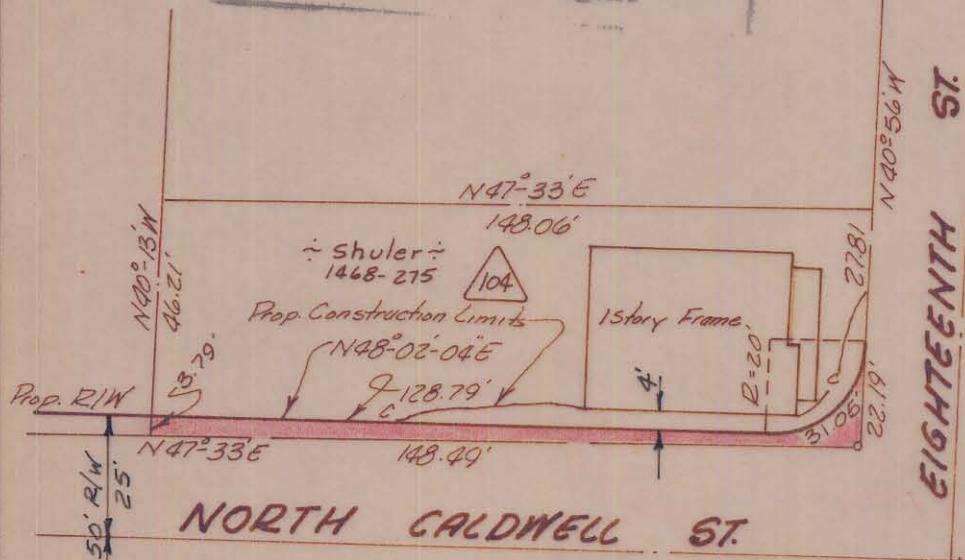

This plat was prepared under my supervision C.D. Reading
N.C. Reg. Engineer No. 3659

Total Area	7,410	Sq. Ft.
Area Taken	553	Sq. Ft.
Area Remaining	6,857	Sq. Ft.

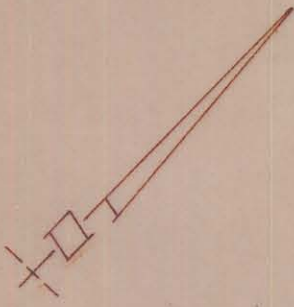

NOTE: Property corners shown circled were located by actual survey. Bearings are based on Right-of-Way Maps By Ralph Whitehead & Assoc.

CITY OF CHARLOTTE NORTH CAROLINA ENGINEERING DEPARTMENT		
REVISIONS	Belmont Neighborhood Improvement Project	JOB NO. 513-68 470
		FILE NO.
DRAWN BY <u>Bom</u>	Property Of <u>F.G. Shuler & Wife Frances B.</u>	SHEET 100
CHECKED BY <u>J.T.T.</u>		OF 118
CITY ENGINEER	DATE <u>Sept. 69</u>	SCALE <u>1" = 40'</u>