
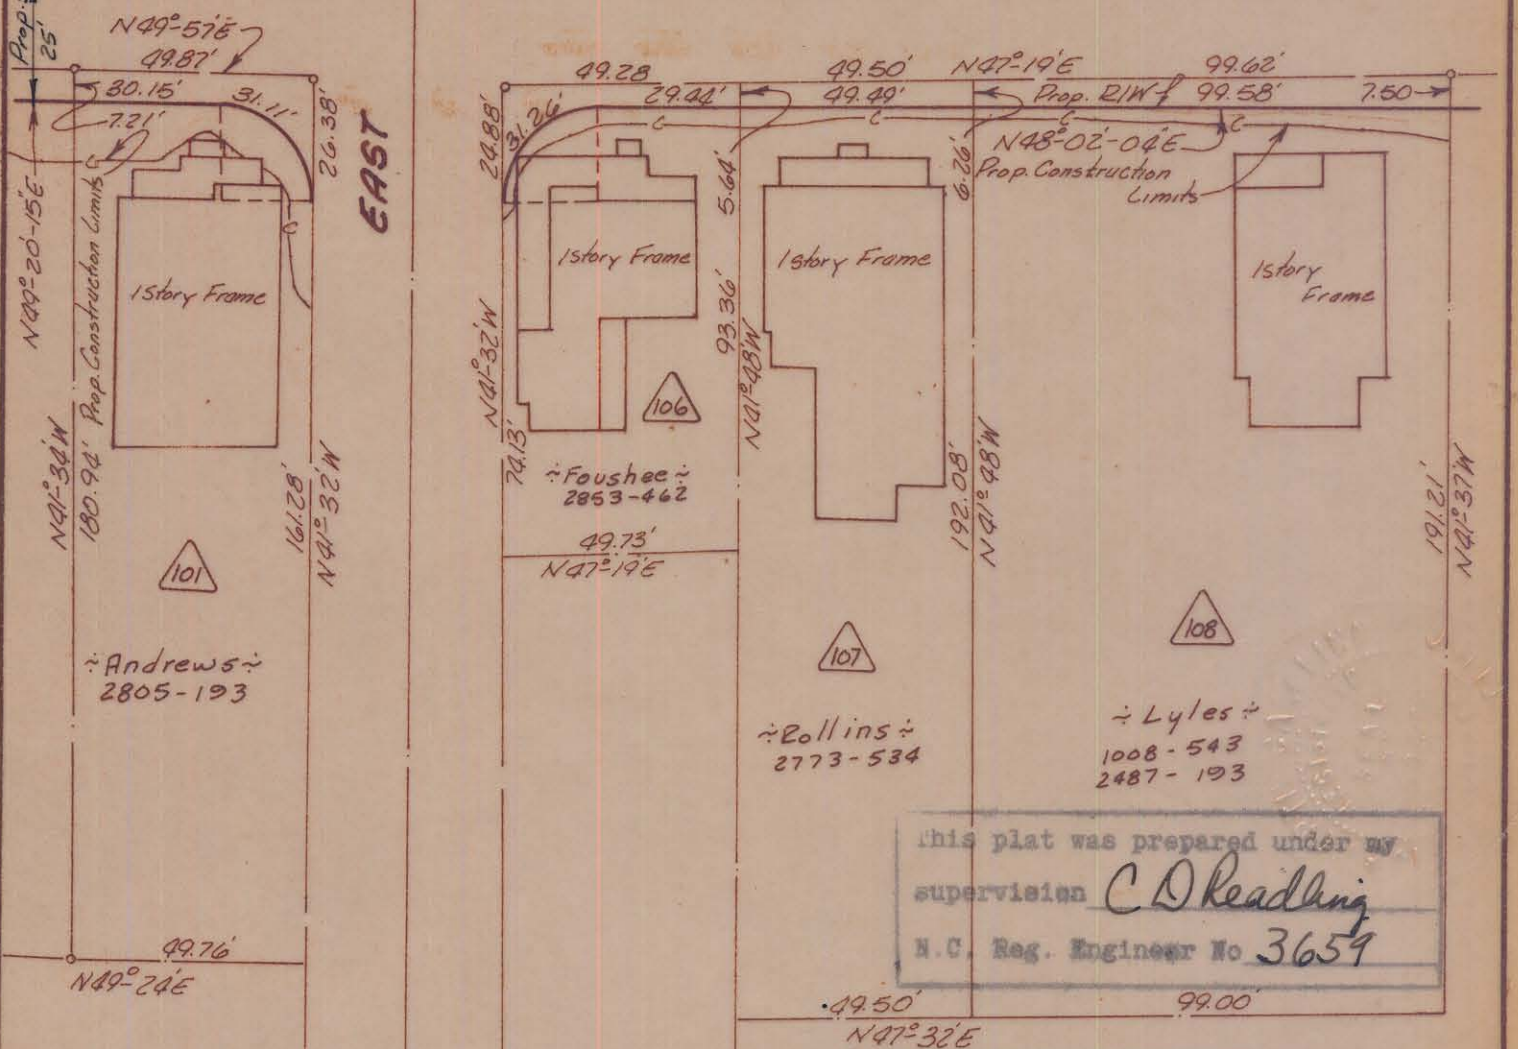


Approved by \_\_\_\_\_  
B/W Agent

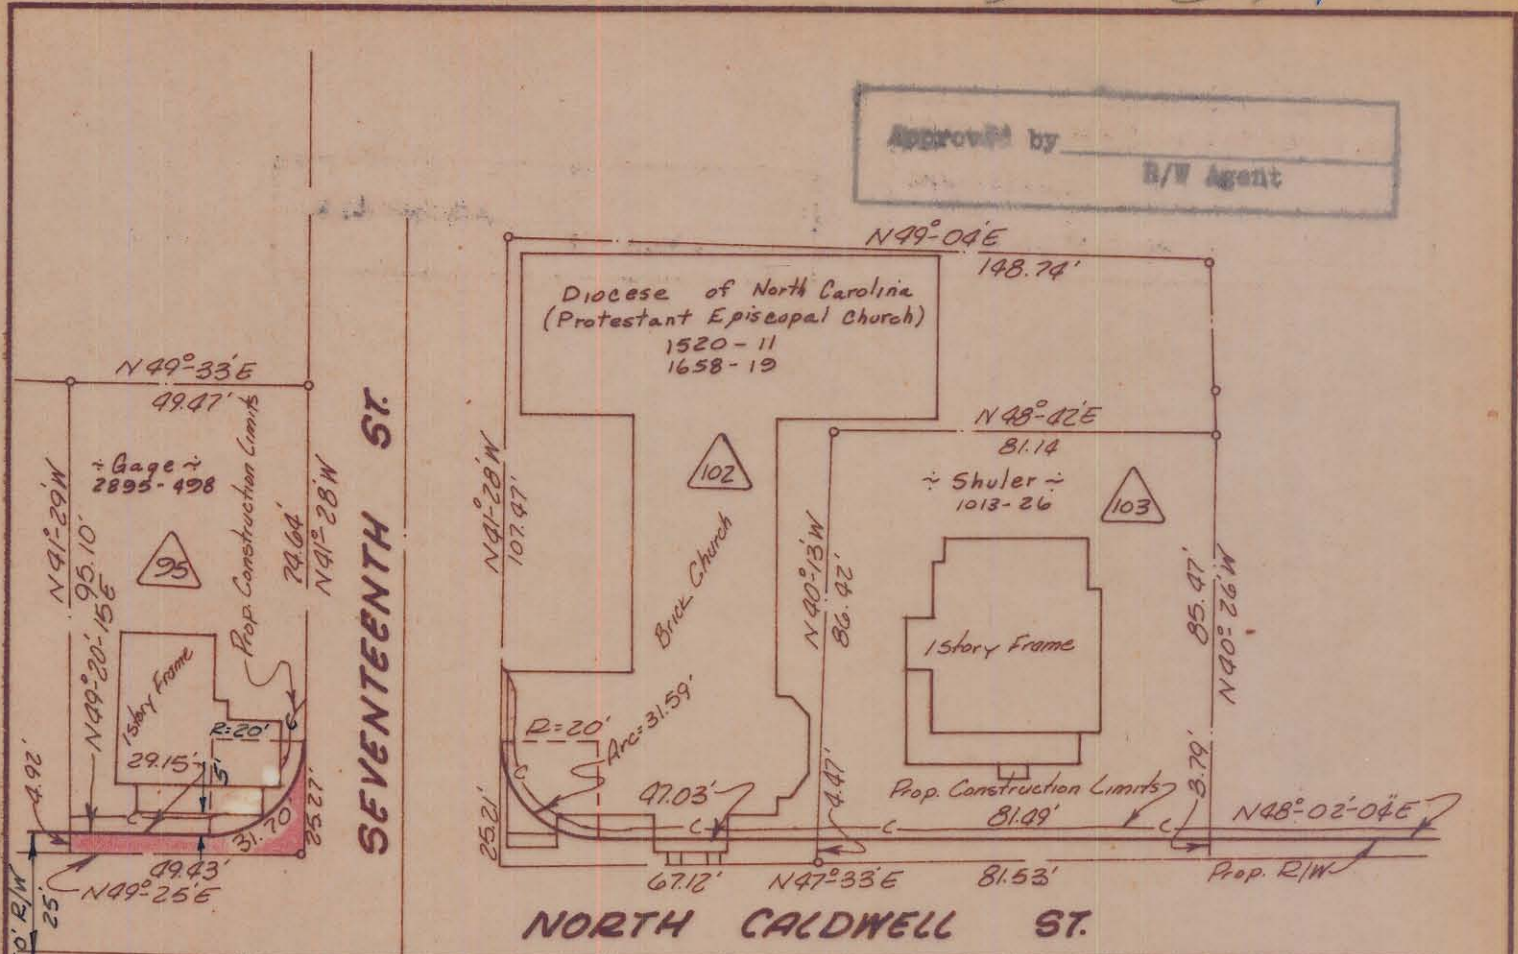

This plat was prepared under my supervision  
**C.D. Reading**  
N.C. Reg. Engineer No. 3659

Total Area	4,942	Sq. Ft.
Area Taken	334	Sq. Ft.
Area Remaining	4,608	Sq. Ft.

NOTE: Property corners shown circled were located by actual survey. Bearings are based on Eight-of-Way Maps By Ralph Whitehead & Assoc.

<b>CITY OF CHARLOTTE NORTH CAROLINA ENGINEERING DEPARTMENT</b>		
REVISIONS	Belmont Neighborhood Improvement Project	JOB NO. 513-68 479
		FILE NO.
DRAWN BY <i>Boon</i>	Property Of L.G. Gage & Wife Margart (N.C.N.B. Trustee)	SHEET 91
CHECKED BY <i>J.T.T.</i>		OF 118
CITY ENGINEER	DATE <i>Sept 68</i>	SCALE <i>1"=40'</i>