

N. 42°-56'-08" W.

OLD IRON

20.00'

JOHNS

98.581'

9500 Sq. Ft. = 0.218 Ac.

Total 370.79'

OLD IRON

M. 52'-41"-09"

LANE

185.581'

18.90'

S. 42°-24'-20" E.

100' R.O.W.

CITY OF CHARLOTTE

N. 42°-52'-22" E.

202.30'

N. 51°-59'-51" E.

16.62'


220' TO ALEXANDER ST.

LINDEN LANE

CITY OF CHARLOTTE

N. 50°-30'-13" E.

152.88'

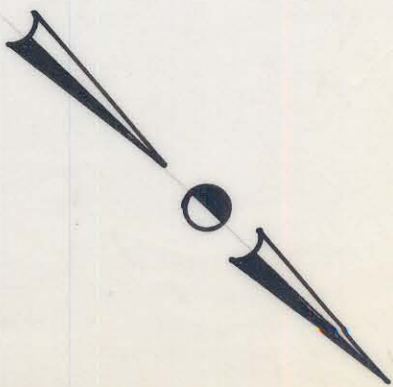

SEABOARD COAST LINE RAILWAY

NOTE: Property corners shown circled were located by actual survey. Bearings are based on STATE HIGHWAY PLAN

PROJECT NO. 8.1654820


CITY OF CHARLOTTE

This plat was prepared under my

supervision

Stephen D. Billard

N. C. Reg. Surveyor No. 6-17785

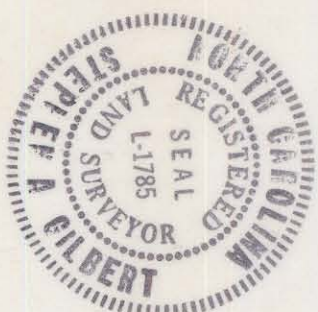

CITY OF CHARLOTTE NORTH CAROLINA DEPARTMENT OF PUBLIC WORKS ENGINEERING DIVISION		JOB NO. 512-73-170	
RIGHT OF WAY TO BE ABANDONED JOHNS LANE		FILE NO.	
FIRST WARD URBAN RENEWAL AREA PROJECT NO. N.C.R. 79		SHEET 3	
DATE JULY 2 1981 SCALE 1"=40'		OF 3	
REVISIONS	DRAWN BY M.S.	CHECKED BY M.S.	CITY ENGINEER

81-086-07/01