


NOTE: Property corners shown circled were located by actual survey. Bearings are based on STATE HIGHWAY PLAN

PROJECT NO. 8.1654820

This plat was prepared under my supervision
Stephen A. Gilbert
 N. C. Reg. Surveyor No. L-1785



CITY OF CHARLOTTE NORTH CAROLINA DEPARTMENT OF PUBLIC WORKS ENGINEERING DIVISION		JOB NO. 5/2-73-170
REVISIONS	RIGHT OF WAY TO BE ABANDONED ALEXANDER STREET FIRST WARD URBAN RENEWAL AREA PROJECT No. N.C.R. 79	FILE NO.
DRAWN BY M.S. CHECKED BY <i>[Signature]</i> CITY ENGINEER	DATE JULY 2, 1981 SCALE 1"=40'	SHEET 1 OF 3

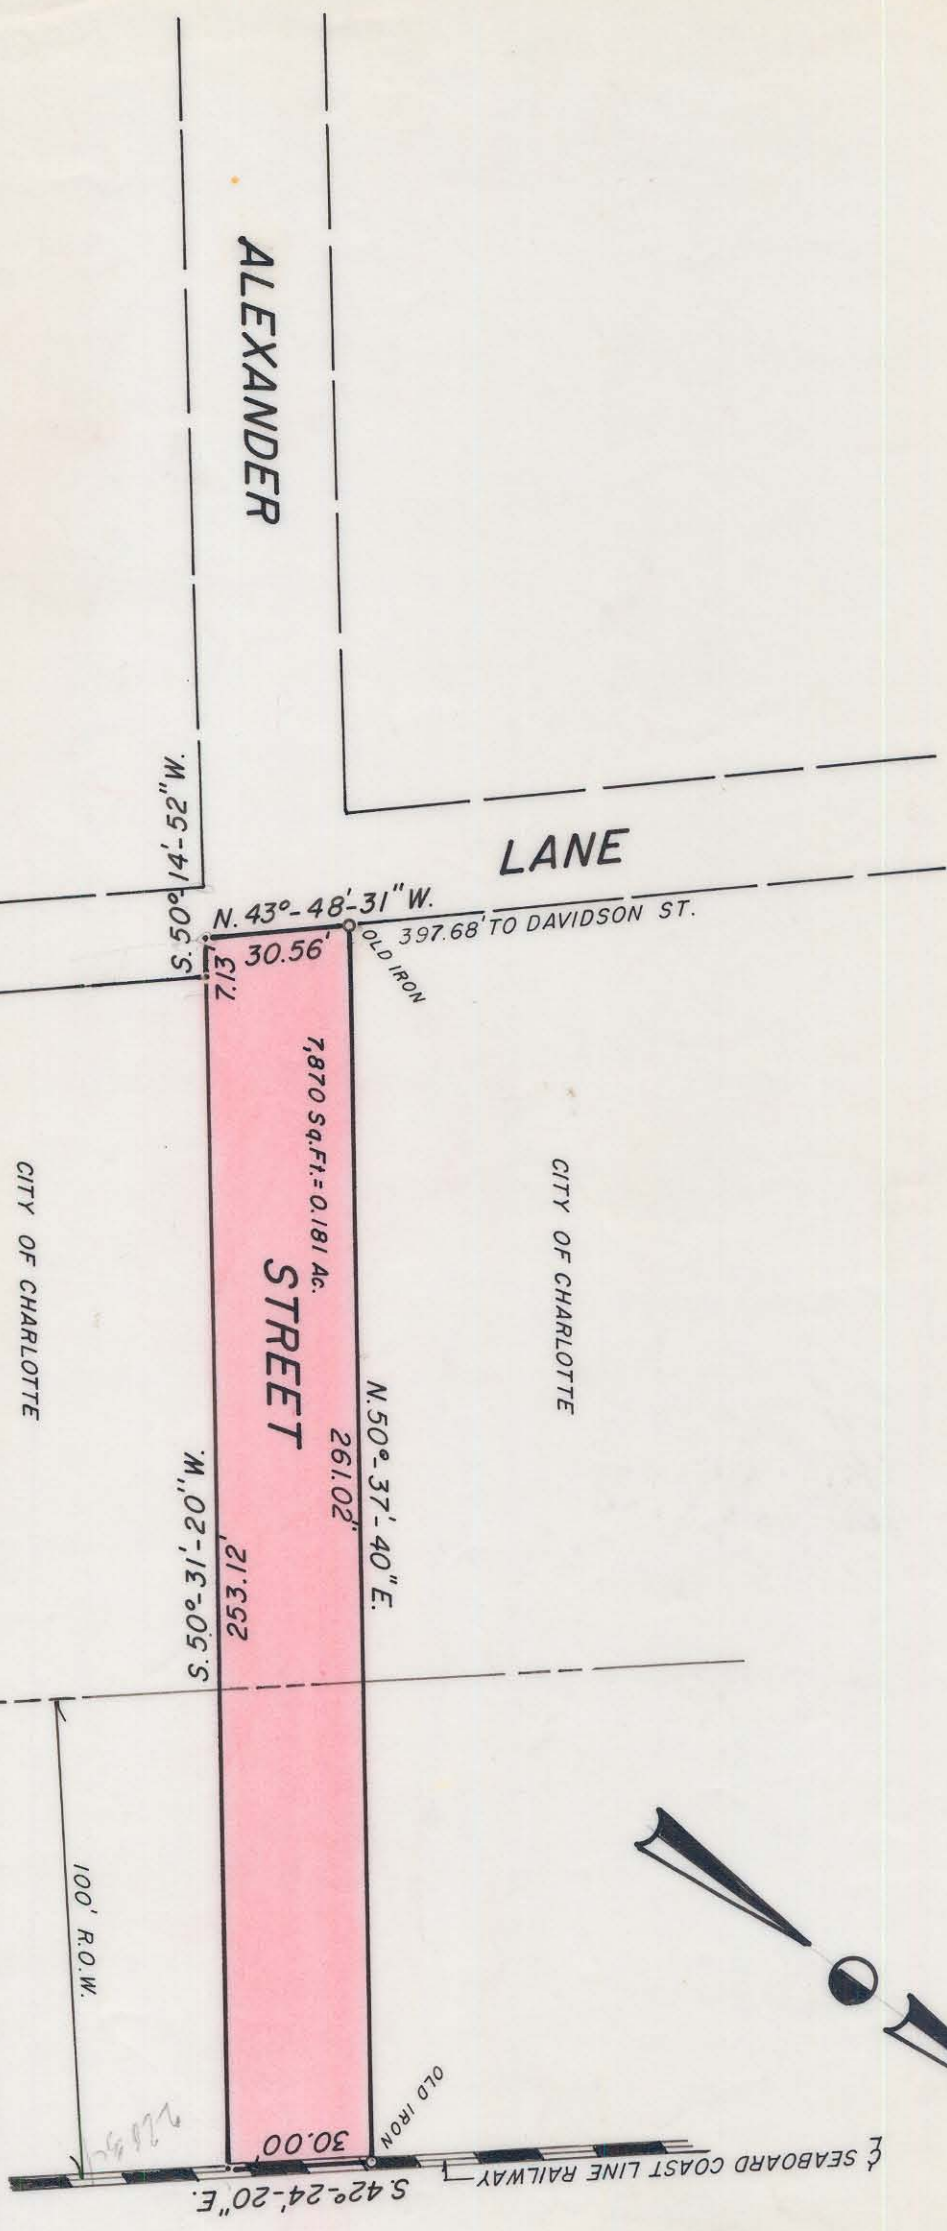

81-086-01