

E. 12th Street

N. 43° 45' 15" W.
198.00'

N. 50° 37' 05" E.
247.50'

PROPOSED REZONING R-6 MF TO I-3

DEEDS : 2404-367, 3860-105 & 3816-826

CITY OF CHARLOTTE
55,593 S.F. = 1.276 AC.

Alexander Street


N. 50° 37' 05" S

100.582'

Street

S. 43° 45' 15" E. 18.00'
N. 50° 37' 05" E. 37.50'

S. 43° 45' 15" E. 180.00'

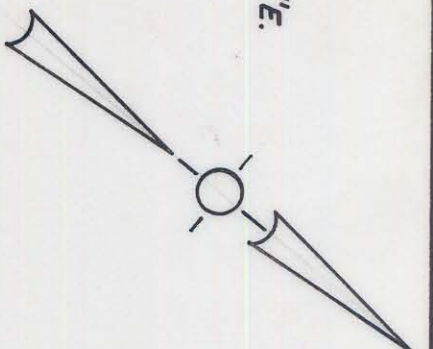

CITY OF CHARLOTTE



Linden Ln.

100.43'

Old Iron

Property corners shown circled were located by actual survey. Bearings are based on STATE PLANS

PROJECT NO. 8:1654820

This plat was prepared under my supervision

N. C. Reg. Surveyor No. L-1785

Stephen A. Blawie

CITY OF CHARLOTTE
NORTH CAROLINA
DEPARTMENT OF PUBLIC WORKS
ENGINEERING DIVISION

BOUNDARY SURVEY

PROPERTY OF
CITY OF CHARLOTTE

JOB NO.
FILE NO.

SHEET

OF

REVISIONS
DRAWN BY MS
CHECKED BY RAJ
CITY ENGINEER

DATE JUNE 1, 1982 SCALE 1" = 40'

FILE 81-087-01