


81-094-08

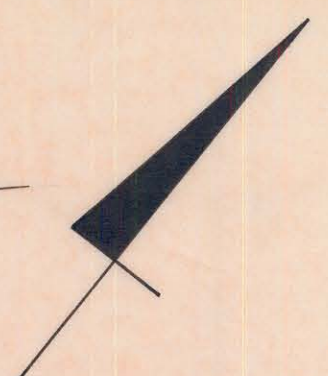

S 42° 52' 01" E
200.00'

Total Area 29,978 Sq. Ft.
Area Taken 268 Sq. Ft.
Area Remaining 29,710 Sq. Ft.

Sallie May Slade
2699 - 109



150.00' S 49° 20' 02" W

S 42° 52' 01" E
-120.65' Construction Limit

70.74' 79.35'

R=125'
9.13' IRON

S 49° 20' 02" W
130.19'

N. MYERS ST.



NOTE: Property corners shown circled were located by actual survey. Bearings are based on Map of Adams Realty Co. Property April, 1925 by Spratt & Spratt Sors.

Approved by _____
R/W Agent

BELMONT AVE.
S 42° 52' 20" E



This plat was prepared under my supervision
J. W. Berry
N.C. Reg. Engineer No. 3659

CITY OF CHARLOTTE NORTH CAROLINA ENGINEERING DEPARTMENT		JOB NO. 513-68 FILE NO. -479
REVISIONS	Belmont Avenue Street Realignment Property of Sallie May Slade	SHEET 3 OF 7
DRAWN BY W. BERRY CHECKED BY J. W. BERRY CITY ENGINEER	DATE Jan. 71 SCALE 1" = 30'	