

E. Sixteenth Street

To Alexander Street  
200'±

100.0

← 8.00

S. 41-06 E.

8.00 →

100.0

→ Otis Stanley & Wife Effie →  
3233-506

Total Area 14,995 Sq. ft.

Area Taken 800 Sq. ft.

Area Remaining 14,195 Sq. ft.

N. 50-24-E.


142.0

142.0

N. 50-24 E.

S. 41-06 E.

100.0

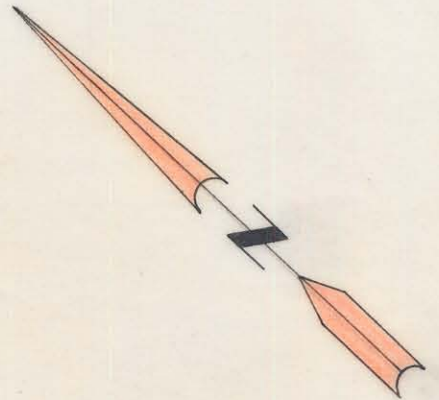

Note: This Map Was Prepared From Existing Deeds And Record Maps.

Approved by \_\_\_\_\_

R/W Agent

This plat was prepared under my supervision C.D. Reading

N.C. Reg. Engineer No. 3659

NOTE: Property corners shown circled were located by actual survey. Bearings are based on Recorded Deed of Hamilton Ray Elliott Property No. 1877-133

CITY OF CHARLOTTE  
NORTH CAROLINA  
ENGINEERING DEPARTMENT

|                                                       |                                             |                                      |
|-------------------------------------------------------|---------------------------------------------|--------------------------------------|
| REVISIONS<br><i>Property Owner<br/>Nov. 1970 GRH.</i> | Irwin Cr. - Sugar Cr.<br>Open Space Project | JOB NO.<br>513-70<br>304<br>FILE NO. |
| DRAWN BY GRH.                                         | Property of                                 | SHEET<br>3                           |
| CHECKED BY J.T.T.                                     | Otis Stanley & Wife Effie                   | OF<br>3                              |
| CITY ENGINEER                                         | DATE Oct. 1970 SCALE 1" = 30'               |                                      |