



31-101-04

E. NINETEENTH STREET

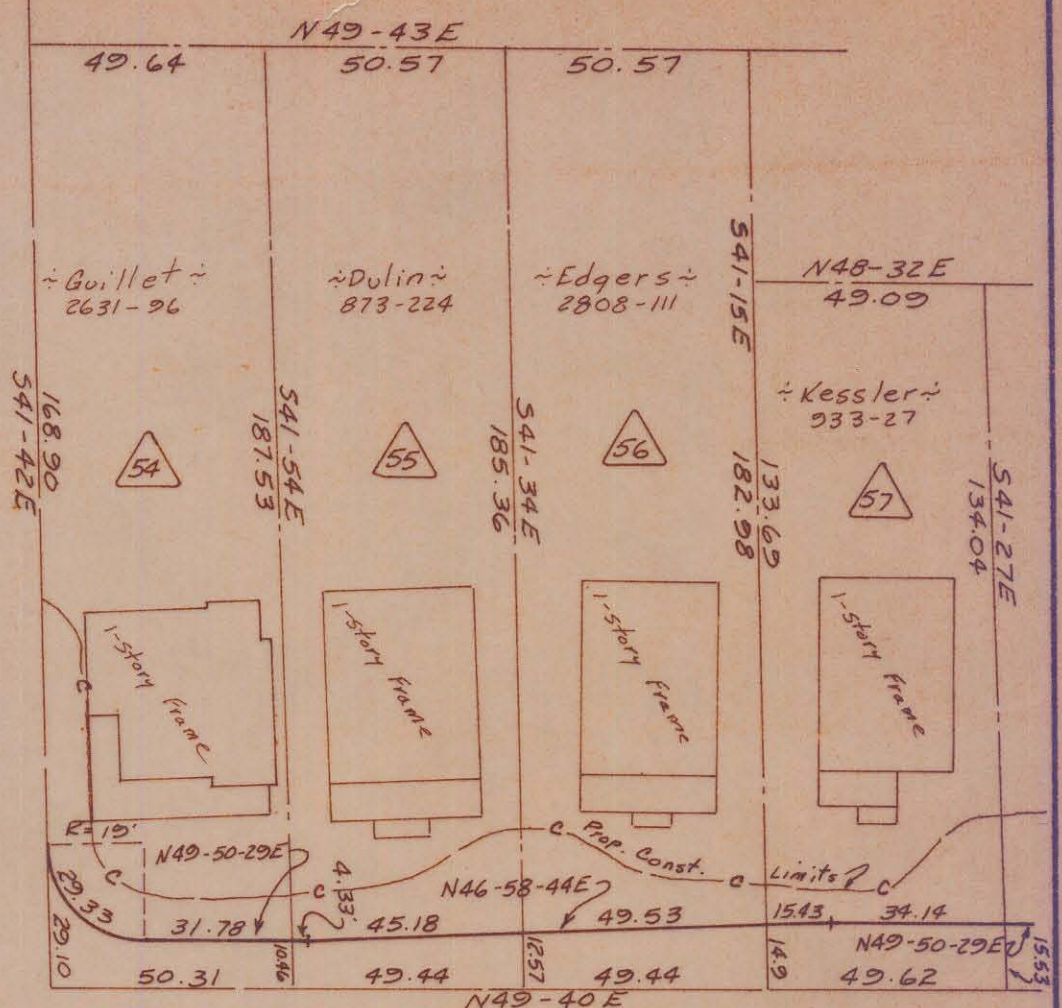

NORTH DAVIDSON STREET

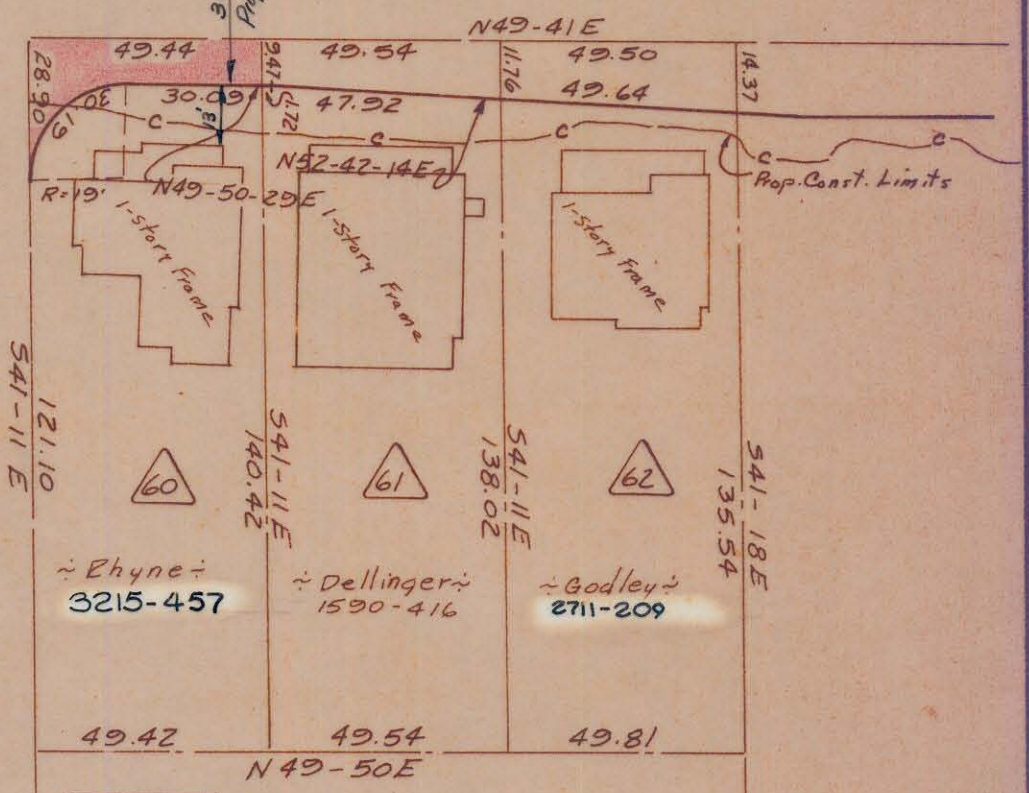

Total Area	7410	Sq. Ft.
Area Taken	551	Sq. Ft.
Area Remaining	6859	Sq. Ft.

Approved by
R/E Agent

This plat was prepared under my supervision
C. D. Redding
N.C. Reg. Engineer No. 3659

NOTE: Property corners shown circled were located by actual survey. Bearings are based on Eight-of-Way Maps By Ralph Whitehead & Assoc.

REVISIONS Property Owner 10/27/71 M.S.C.		CITY OF CHARLOTTE NORTH CAROLINA ENGINEERING DEPARTMENT
DRAWN BY: G. Miller CHECKED BY: J.T.Z.	Belmont Neighborhood Improvement Project Property of Robert R. Rhyme Jr. (Divorced)	
DATE: Aug 1969 SCALE: 1" = 50'	JOB NO. 513-68 479	SHEET 57 OF 118