


Approved by _____
R/W Agent

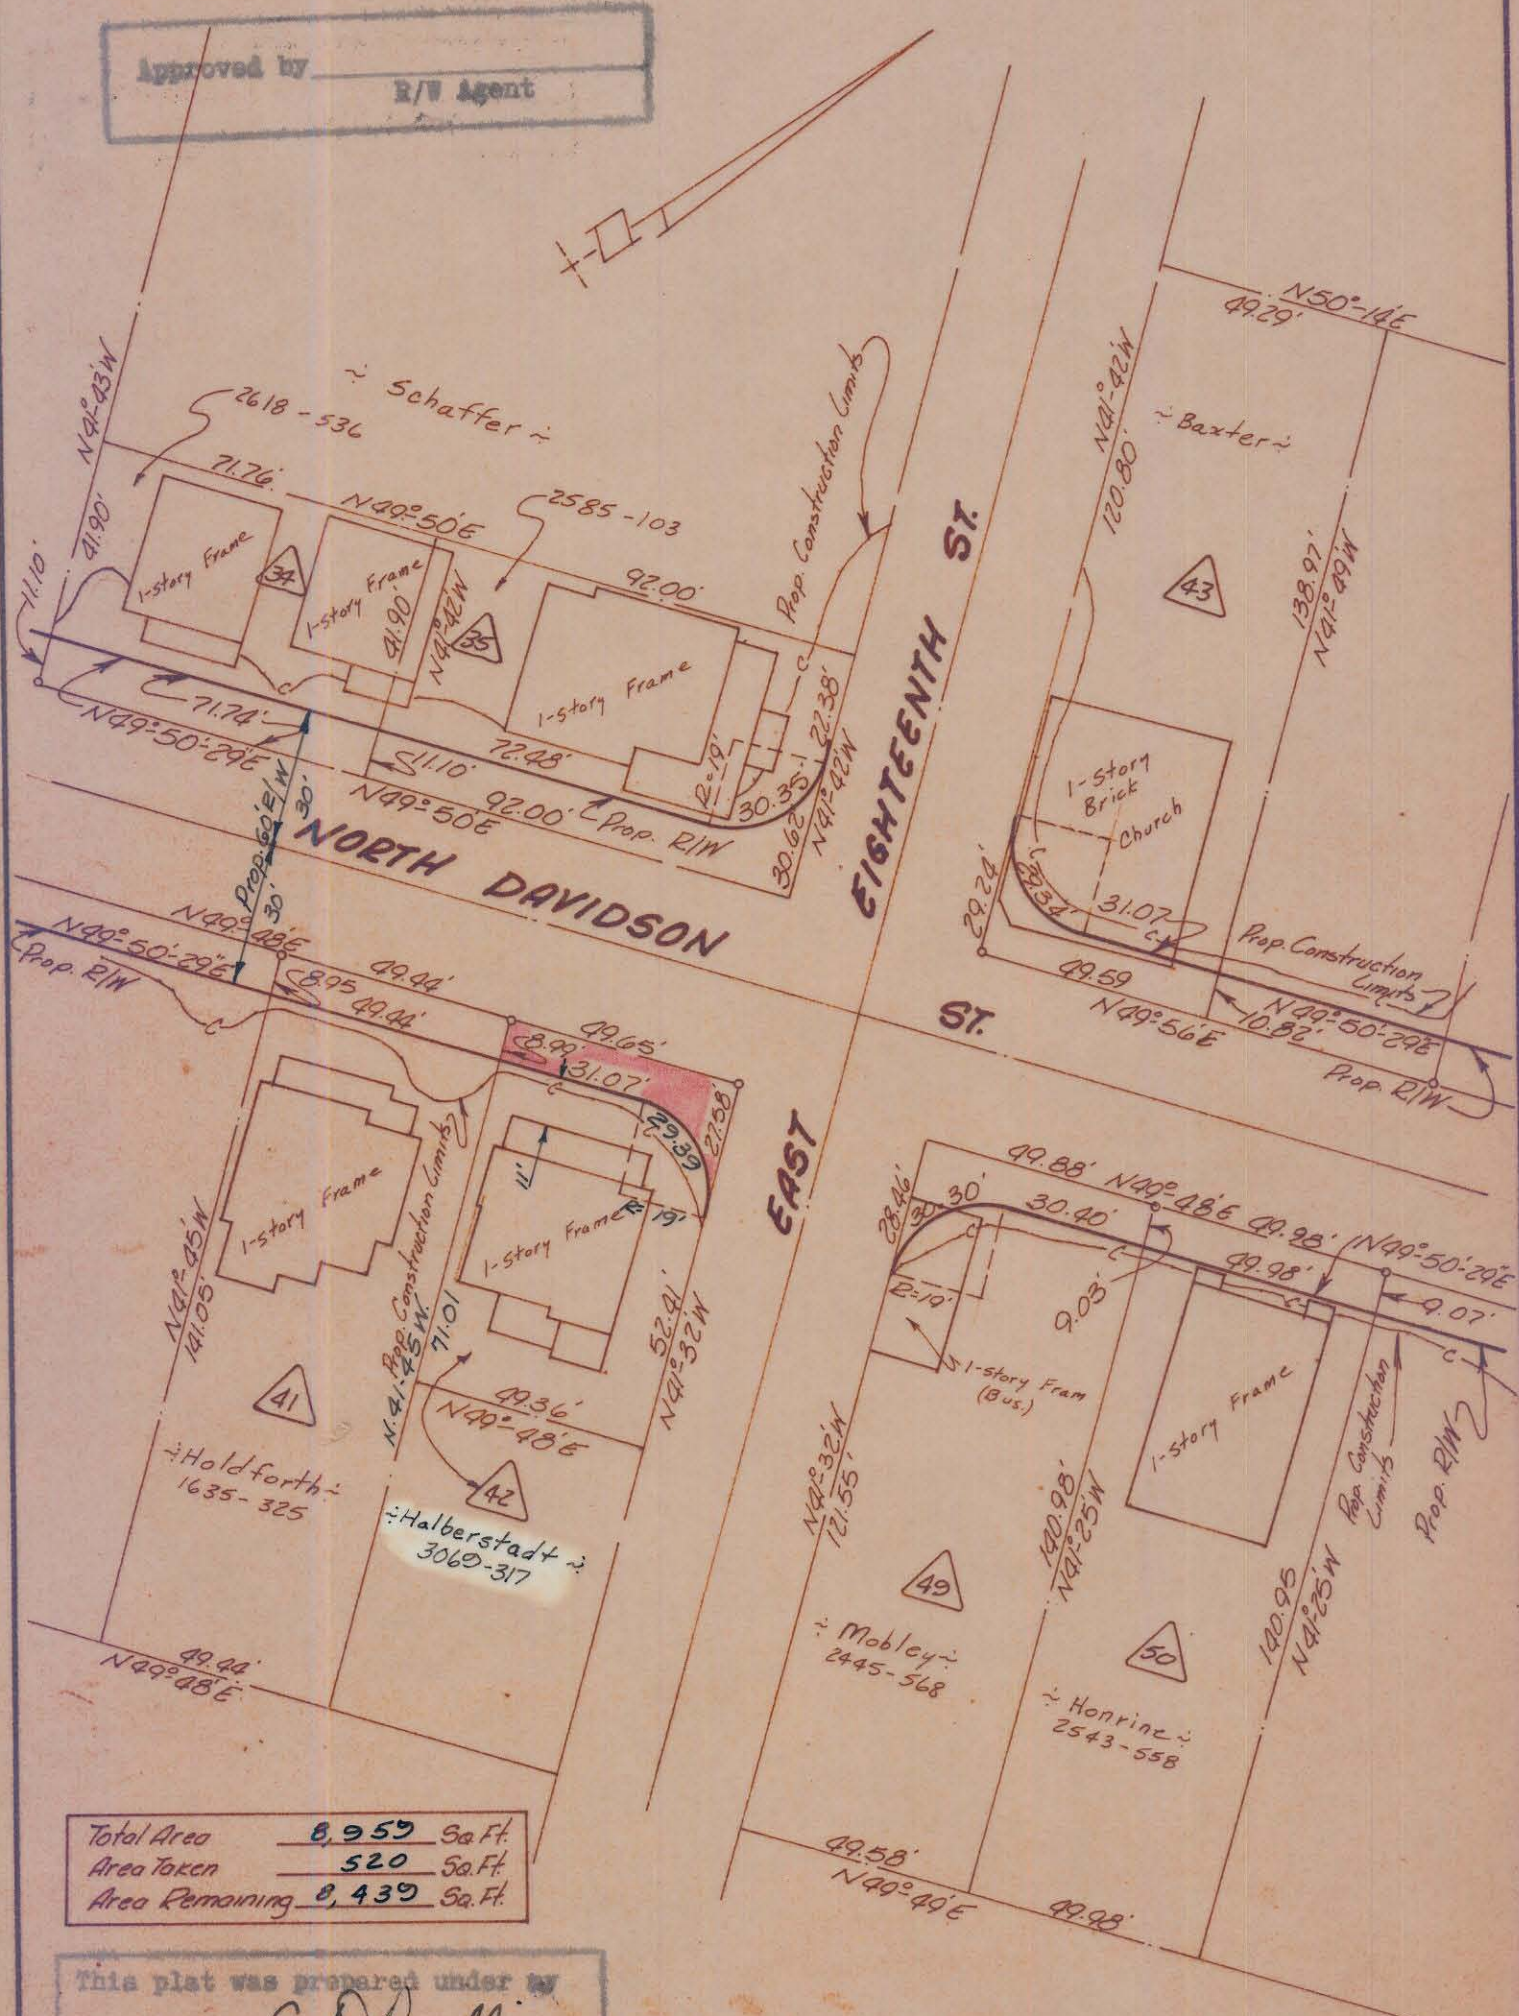

Total Area	8,959	Sq. Ft.
Area Taken	520	Sq. Ft.
Area Remaining	8,439	Sq. Ft.

This plat was prepared under my supervision C. D. Reading
N.C. Reg. Engineer No. 3659

NOTE: Property corners shown circled were located by actual survey. Bearings are based on Eight-of-Way Maps By Ralph Whitehead & Assoc.

CITY OF CHARLOTTE NORTH CAROLINA ENGINEERING DEPARTMENT		
REVISIONS	Belmont Neighborhood Improvement Project	JOB NO. 518-68 479
3/18/70 Owner		FILE NO.
Property Of W. Bruce Halberstadt & Wife Patricia L.		SHEET 39
DRAWN BY <u>Boon</u>		OF 118
CHECKED BY <u>J.F.Z.</u>		
CITY ENGINEER	DATE <u>Aug 69</u>	SCALE <u>1"=90'</u>