


STATE OF NORTH CAROLINA
COUNTY OF MECKLENBURG

I, _____, REVIEW OFFICER OF MECKLENBURG COUNTY, CERTIFY THAT THE MAP OR PLAT TO WHICH THIS CERTIFICATION IS AFFIXED MEETS ALL STATUTORY REQUIREMENTS FOR RECORDING.

REVIEW OFFICER _____
DATE _____

NC GRID NAD 83/2001 VRS

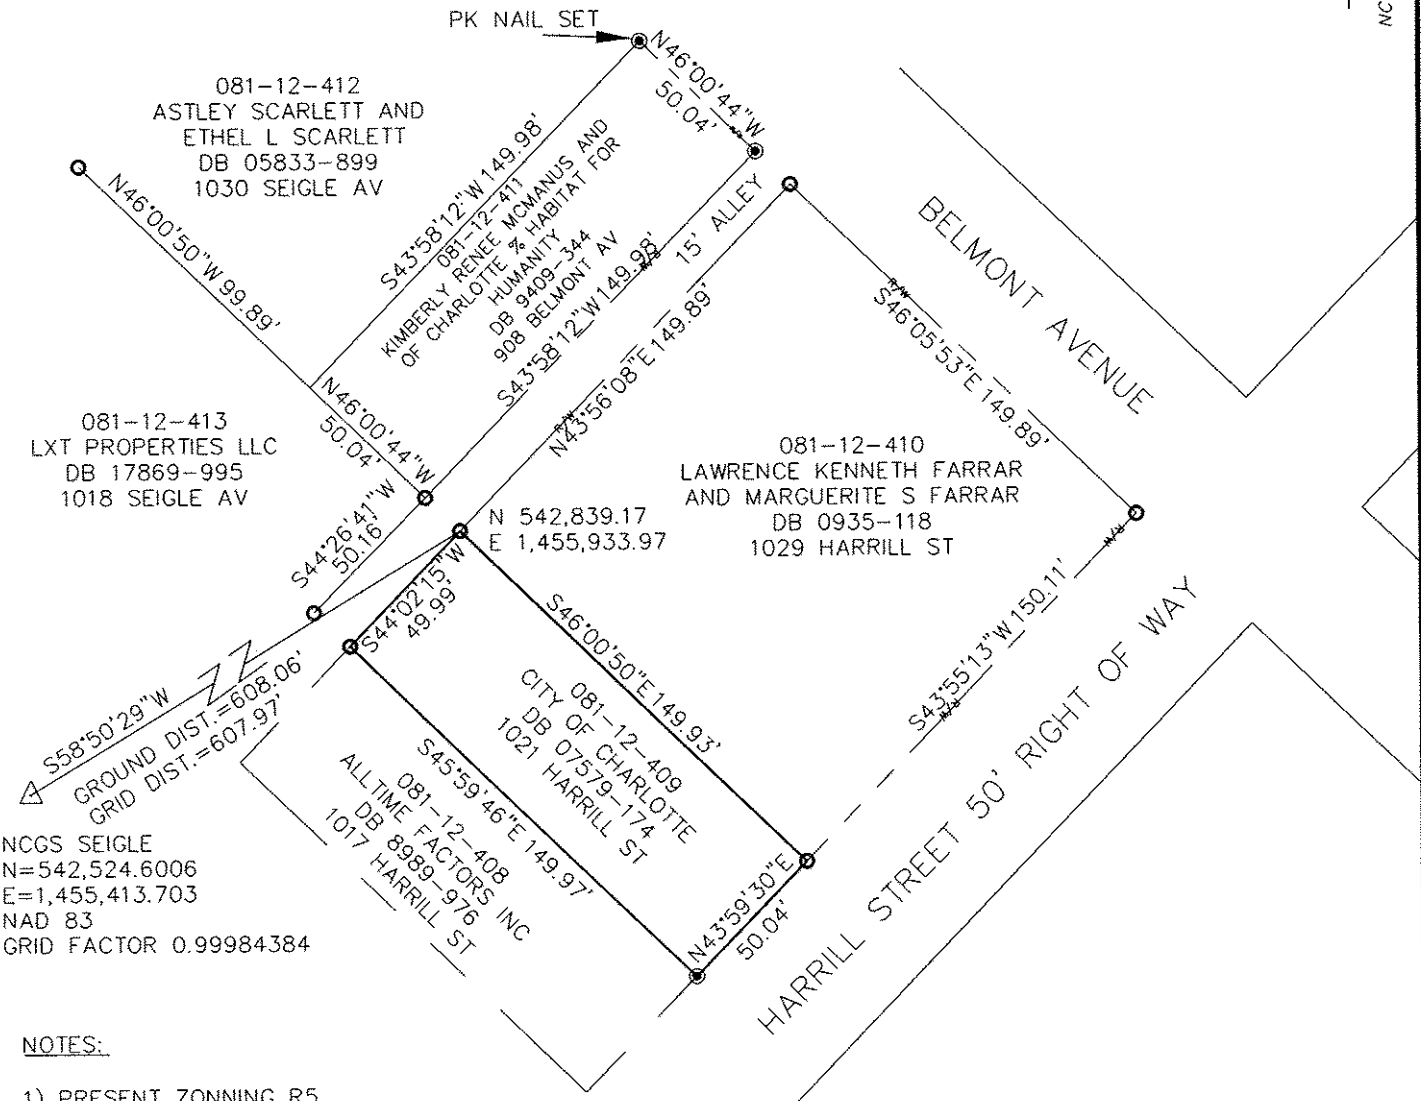


NCGS SEIGLE
N=542,524.6006
E=1,455,413.703
NAD 83
GRID FACTOR 0.99984384

NOTES:

- 1) PRESENT ZONING R5
- 2) 20'FRONT SETBACK, 35' REAR SETBACK, 10'STREET SIDE SETBACK, AND 6' PROPERTY SIDE SETBACK.
- 3) BROKEN LINES INDICATE PROPERTY NOT SURVEYED.
- 4) AREA: 7,500 SQ. FT.
.172 AC.

I, DAVID H. SNIDER, CERTIFY THAT THIS PLAT WAS PREPARED UNDER MY SUPERVISION AND THAT THE PLAT WAS PREPARED FROM AN ACTUAL FIELD SURVEY DONE UNDER MY SUPERVISION HAVING A RATIO OF 1:10,000. AND THAT THIS PLAT WAS PREPARED UNDER MY SUPERVISION.

David H. Snider 01/29/07
DAVID H. SNIDER, NC P.L.S. L-2942 DATE

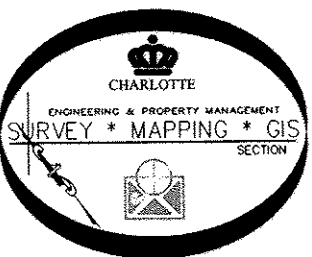

PREPARED BY:
CITY OF CHARLOTTE
ENGINEERING DEPARTMENT
600 EAST FOURTH STREET
CHARLOTTE, NC 28202
704-336-2291

| | | |
|--|--|-----------------------|
| | | |
| CHARLOTTE ENGINEERING DEPARTMENT | | JOB NO. 93095 |
| BOUNDARY SURVEY FOR CITY OF CHARLOTTE | | SHEET 1 OF 1 |
| PROPERTY OF CITY OF CHARLOTTE CHARLOTTE, MECKLENBURG CO., NC | | |
| REVISIONS SCALE 1"=60" DRAWN BY P.S. DATE 08-18-07 | CHECKED BY SURVEY SUPVR. <i>DMH</i> | |
| K: \AutoCad\En_su-LD4\1021 HARRILL ST\dwg\1021 HARRILL ST | | |

DB 23104-178 / 11-29-07