



This plat was prepared under my supervision
 N.C. Reg. Engineer No.

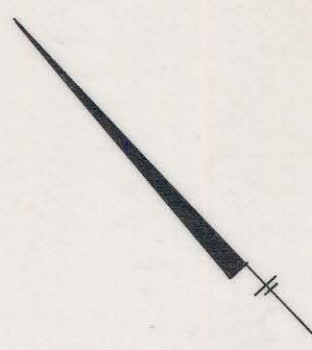


E. 15TH STREET

HARRILL STREET

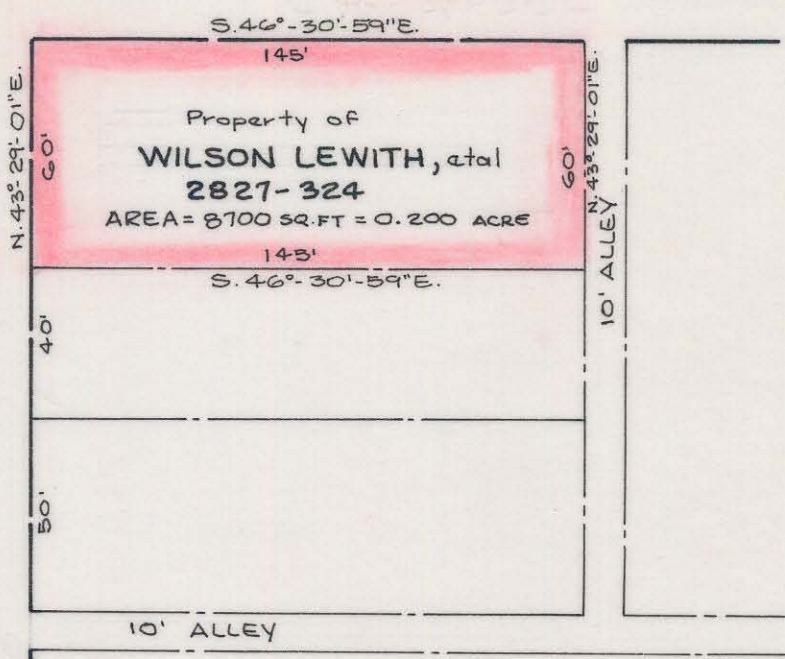

NOTE: Property corners shown circled were located by actual survey. Bearings are based on CONSTRUCTION PLANS FOR BELMONT AVENUE WIDENING.

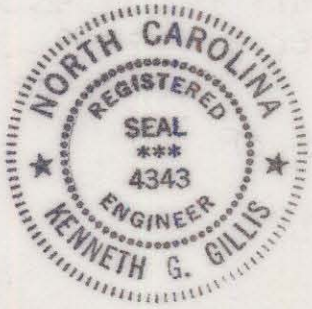

Approved by _____
 R/W Agent

This plat was prepared under my supervision *N. G. Gillis*
 N.C. Reg. Engineer No. 4343

CITY OF CHARLOTTE NORTH CAROLINA ENGINEERING DEPARTMENT		
REVISIONS	NORTH CAROLINA OPEN SPACE CONTRACT PROJECT NO. 73	JOB NO. 513-70 --304
	Property of WILSON LEWITH, et al	FILE NO.
DRAWN BY RKF		SHEET
CHECKED BY J. J. Z.		1
CITY ENGINEER	DATE Dec., 1971	OF
	SCALE 1" = 50'	2

Parcel # 81-128-10