


INDEPENDENCE BLVD.

INSERT A

Scale: 1" = 10'

BASCOM V. BELK, JR.  
and wf. HARRIET  
081-176-07 & 08  
DEED 3873 - 50

Total Area 14,473 Sq. Ft.  
Area Taken 200 Sq. Ft.  
Area Remaining 14,273 Sq. Ft.

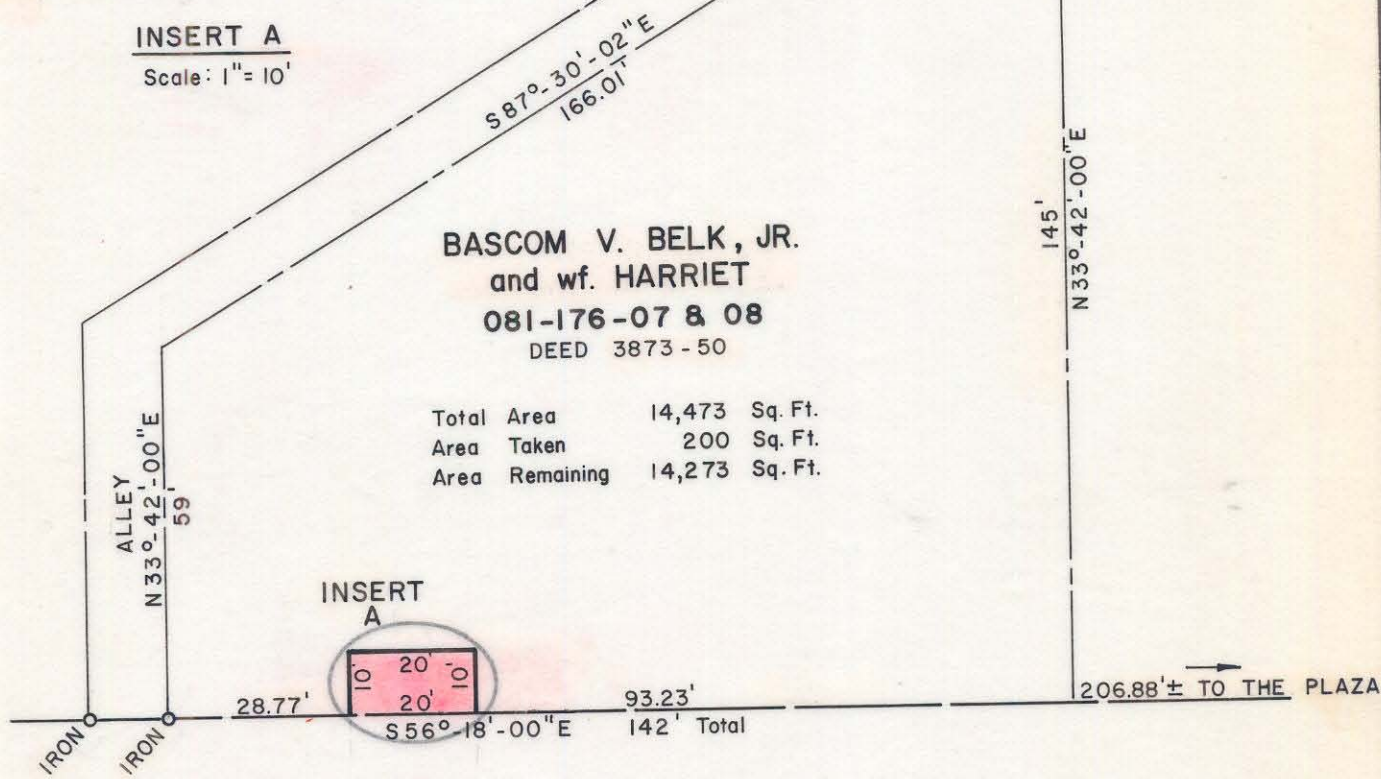

INDEPENDENCE BLVD.

80' R/W



NOTE: Property corners shown circled were located by actual survey. Bearings are based on Map Book 230, Page 248.

This plat was prepared under my supervision.

*Stephen A. Gilbert* L-1785  
N. C. Registered Surveyor Reg. No.

This plat was prepared for the purpose of right of way acquisition only and is not intended to be a boundary survey of the property shown.

CITY OF CHARLOTTE NORTH CAROLINA DEPARTMENT OF PUBLIC WORKS ENGINEERING DIVISION		
REVISIONS LOCATION OF R/W 8/31/76 HST	R/W TO BE ACQUIRED BY <b>CITY OF CHARLOTTE</b>  PROPERTY OF <b>BASCOM V. BELK, JR.          and wf. HARRIET</b>	JOB NO. 512-76-155 FILE NO. RW-124 SHEET 1 OF 2
DRAWN BY HST CHECKED BY <i>[Signature]</i> CITY ENGINEER	DATE AUG. 24, 1976 SCALE 1" = 30'	