

COMMONWEALTH AVENUE

80' R/W

N 85° - 33' W 104.16' Total
102.15'

50' R/W

GORDON STREET
N 0° - 43' W 143.75' Total
133.75'

UTILITY POLE DOWN GUY
EASEMENT - SEE INSERT ABOVE LEFT

TAX CODE
081-176-20
GERASIMOS PISTIOLIS & WF., TULA
DEED : 4578-0726

Total Area 14,912 S.F. = 0.342 Ac.
Total Utility Easement 20 S.F.

081-176-21
SAMUEL FREEMAN &
WF., JANIE

57.341
E 34° - 00' S


S 85° - 33' E 104.16'

12.5' ALLEY

AS PER MAP BOOK 230, PG. 248



081-176-54
C. R. WILLMAN, JR. & WF.

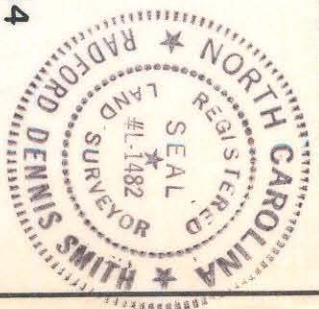

This plat was prepared under my supervision *R. Dennis Smith*
N. C. Reg. Surveyor No. L-1482

This map was prepared for the purpose of right of way or easement acquisition only, and is not intended to be a boundary survey of the property shown.

<p>CHARLOTTE ENGINEERING DEPARTMENT</p>		JOB NO.
<p>PROPOSED UTILITY POLE DOWN GUY EASEMENT GORDON STREET</p>	<p>PROPERTY OF GERASIMOS PISTIOLIS & WF., TULA</p>	FILE NO.
<p>REVISIONS</p>	<p>DRAWN BY T.L.K. CHECKED BY <i>[Signature]</i> DATE OCT. 25, 1985 SCALE 1" = 20'</p>	SHEET 1 OF 1