


81-191-56

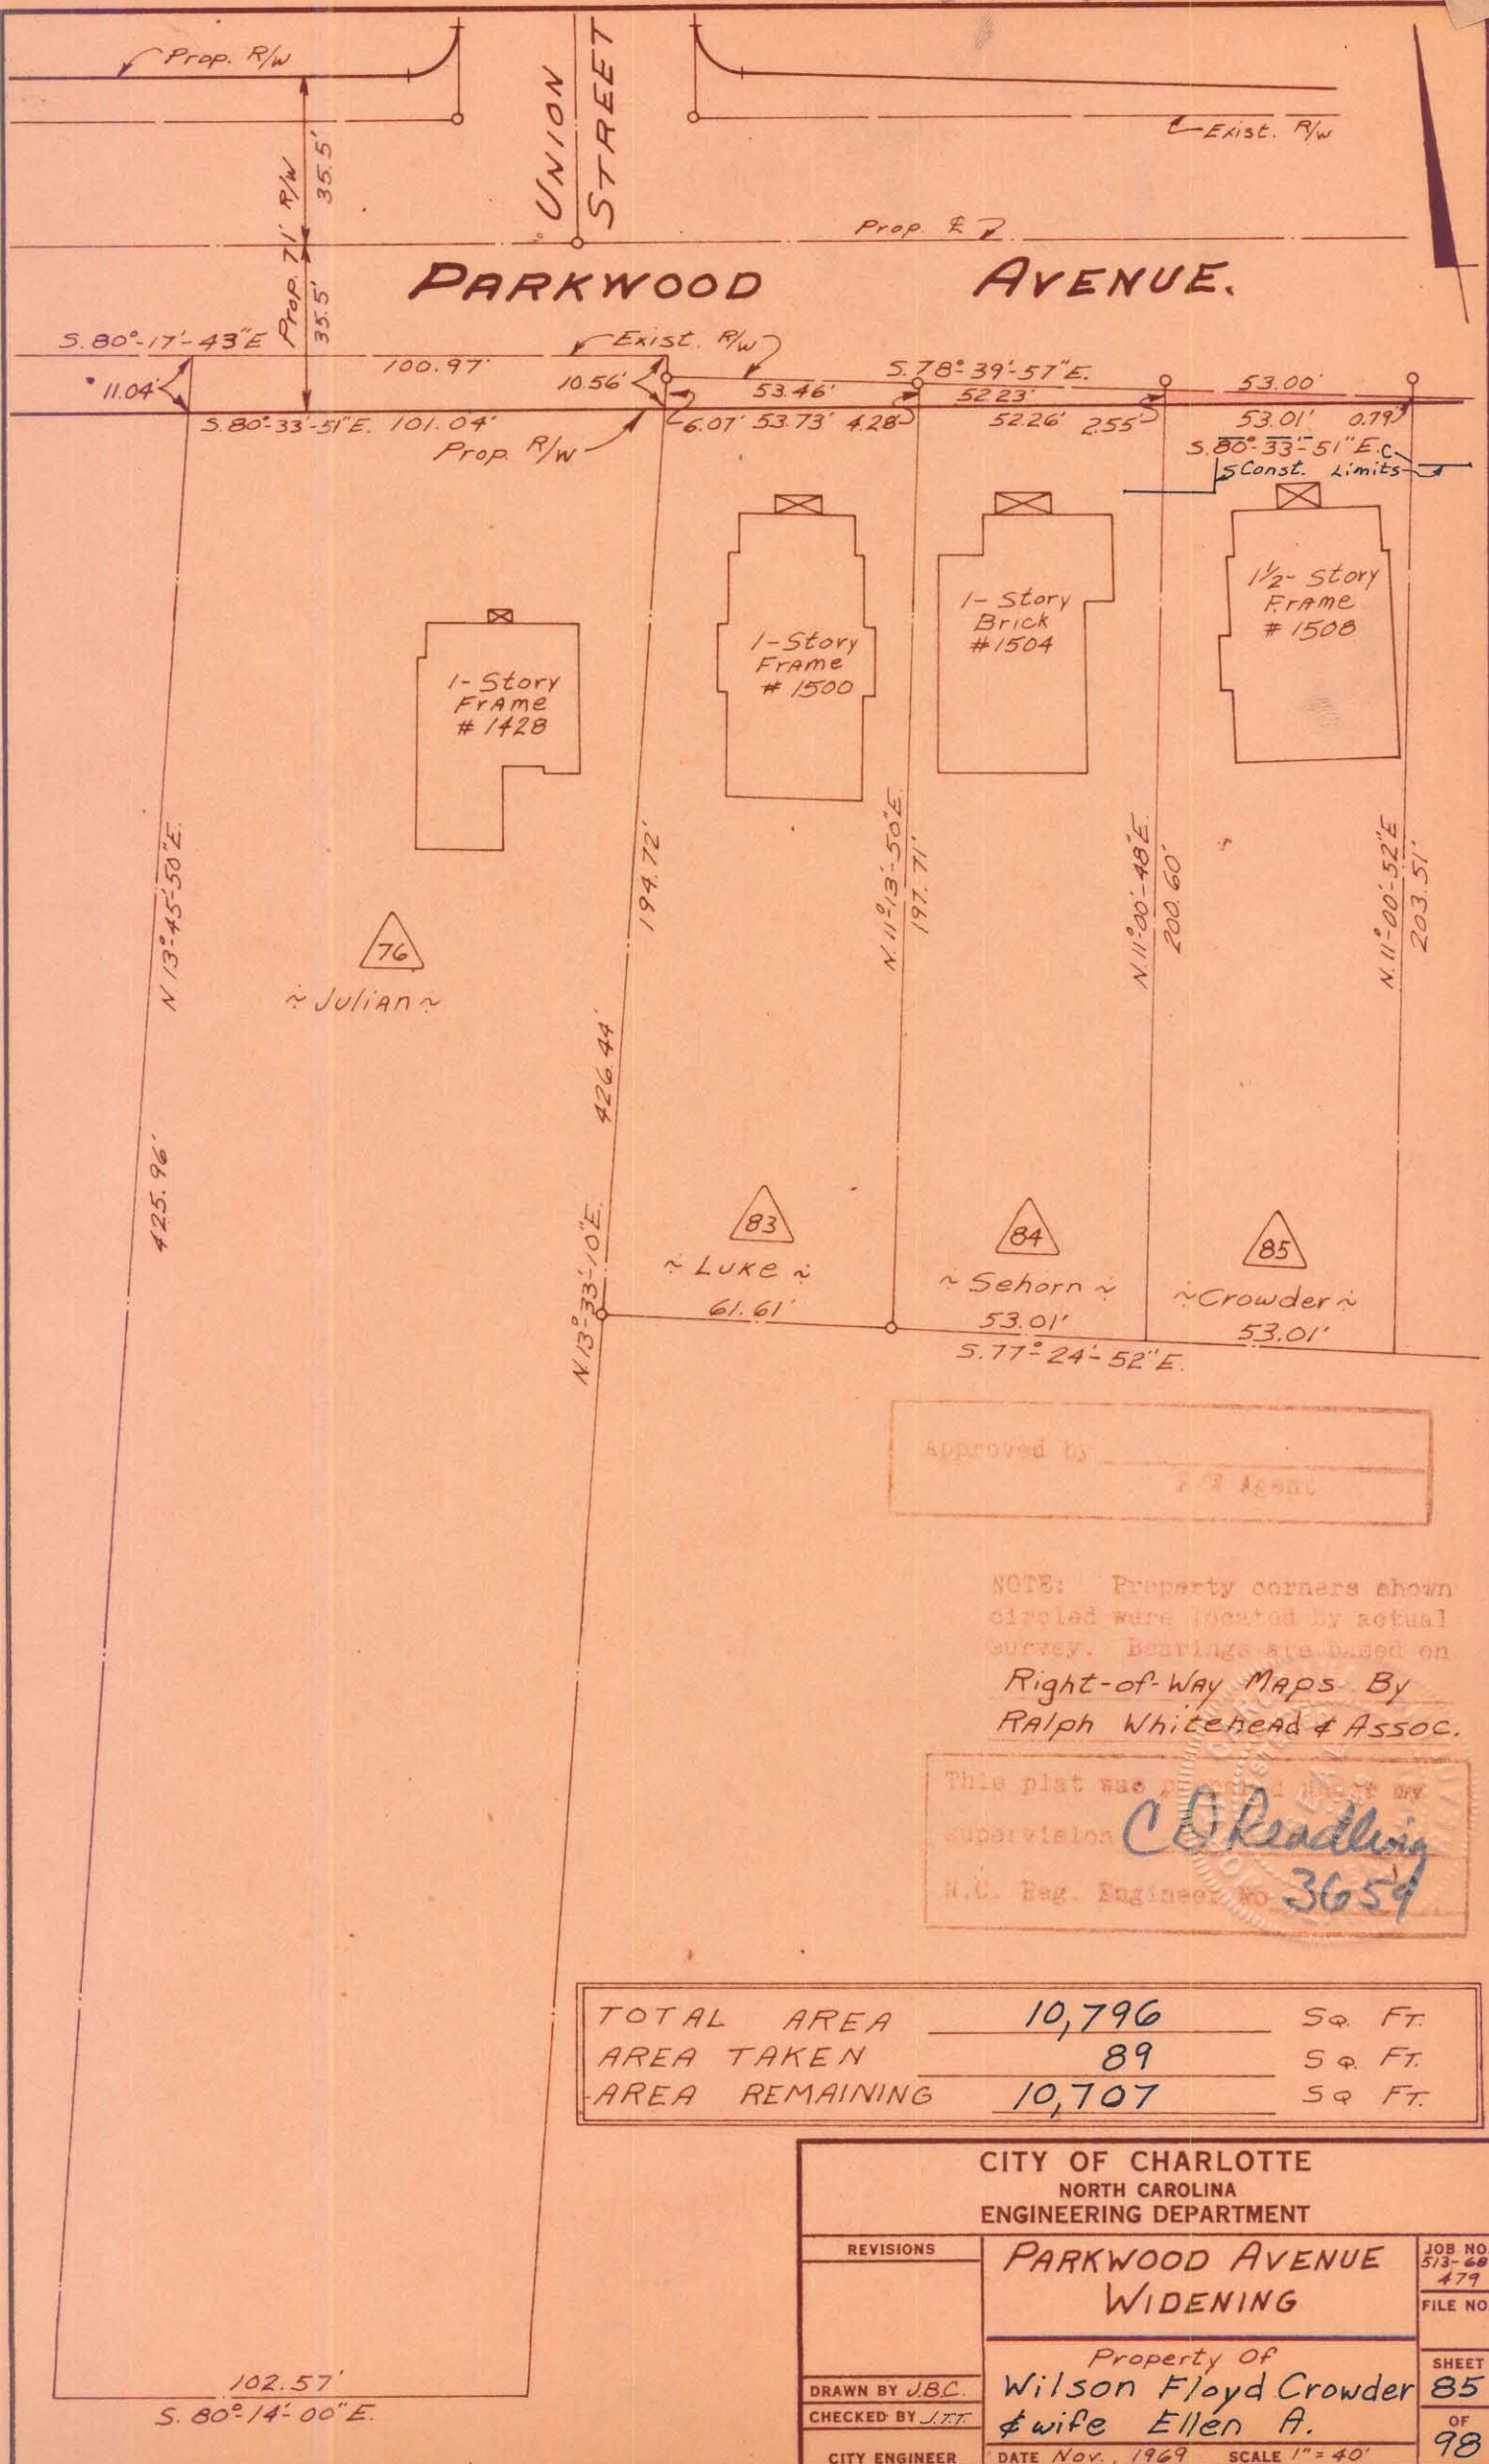

Approved by _____
 P.E. Agent

NOTE: Property corners shown circled were located by actual survey. Bearings are based on Right-of-Way MAPS BY RALPH WHITEHEAD & ASSOC.

This plat was prepared under my supervision
C. D. Reading
 N.C. Reg. Engineer No. 3654

TOTAL AREA	10,796	Sq. Ft.
AREA TAKEN	89	Sq. Ft.
AREA REMAINING	10,707	Sq. Ft.

CITY OF CHARLOTTE NORTH CAROLINA ENGINEERING DEPARTMENT		
REVISIONS	PARKWOOD AVENUE WIDENING	JOB NO. 513-60 479 FILE NO.
DRAWN BY J.B.C.	Property Of Wilson Floyd Crowder & wife Ellen A.	SHEET 85 OF 98
CHECKED BY J.T.T.	DATE Nov. 1969	SCALE 1" = 40'
CITY ENGINEER		