


TOTAL AREA 77936 sq. ft. 1.789 ac.
 AREA TAKEN 908 sq. ft. 0.021 ac.
 REMAINING 77028 sq. ft. 1.768 a.c.

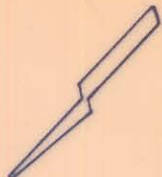

N. COLLEGE STREET

· NOT OPEN ·
 S 46° 34' 42" W - 200.00'

WEYERHAEUSER CO.
 4152 - 604

LONNIE C. HANNA, SR.

5189-986

(LOTS 9-24 BLK W / 89)

N 45° 44' 18" W - 390.00'

E. 28th STREET

40' r/w

390.00' TOTAL

S 45° 44' 18" E

380.91'

D. LEONARD McLAURIN
 & wife CONCETTA
 5459-245



9.09'

5' CONSTRUCTION ESMT 1003 S.F.

S 49° 10' 28" W - 200.57'

N 46° 34' 42" E - 200.00'


N. TRYON STREET

NOTE: PROPERTY CORNERS NOTED WERE LOCATED BY ACTUAL SURVEY BEARINGS ARE BASED ON DEED BOOK 4040 PAGE 204

THIS MAP WAS PREPARED FOR THE PURPOSE OF RIGHT OF WAY OR EASEMENT ACQUISITION ONLY, AND IS NOT INTENDED TO BE A BOUNDARY SURVEY OF THE PROPERTY SHOWN

THIS PLAT WAS PREPARED UNDER SUPERVISION *Jack R. Christian* NCRLS L#2624



 CHARLOTTE ENGINEERING DEPARTMENT		JOB NO.
REVISIONS	PROPOSED r/w E. 28th ST. N. TRYON ST.	FILE NO.
NAME CHANGED - 8-24-87 I.H.		SHEET
DRAWN BY J.T.M.	PROPERTY OF LONNIE C. HANNA, SR.	OF
CHECKED BY RDS		16
R. Dennis Smith SURVEY SUPVR.	DATE NOV 21, 1985 SCALE 1=50'	

83-025-01/06