
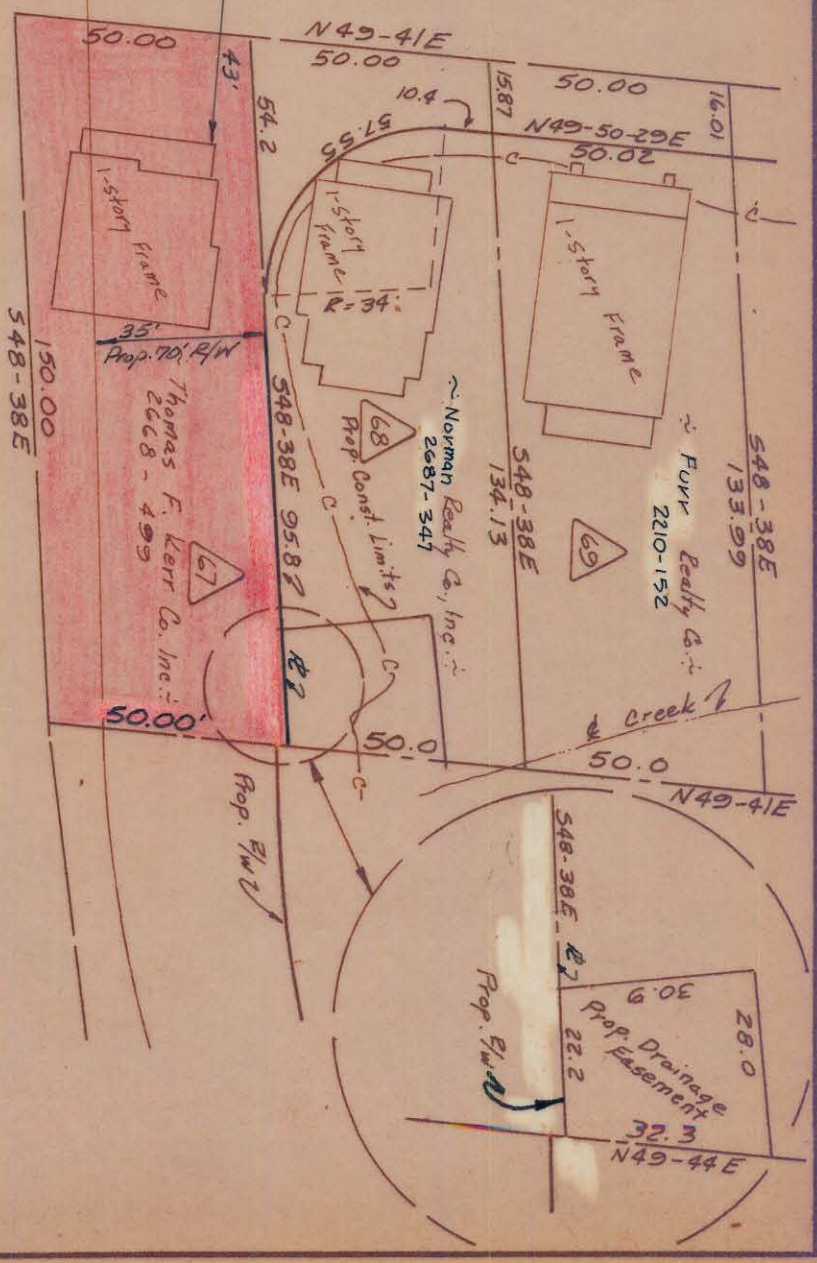


83-043

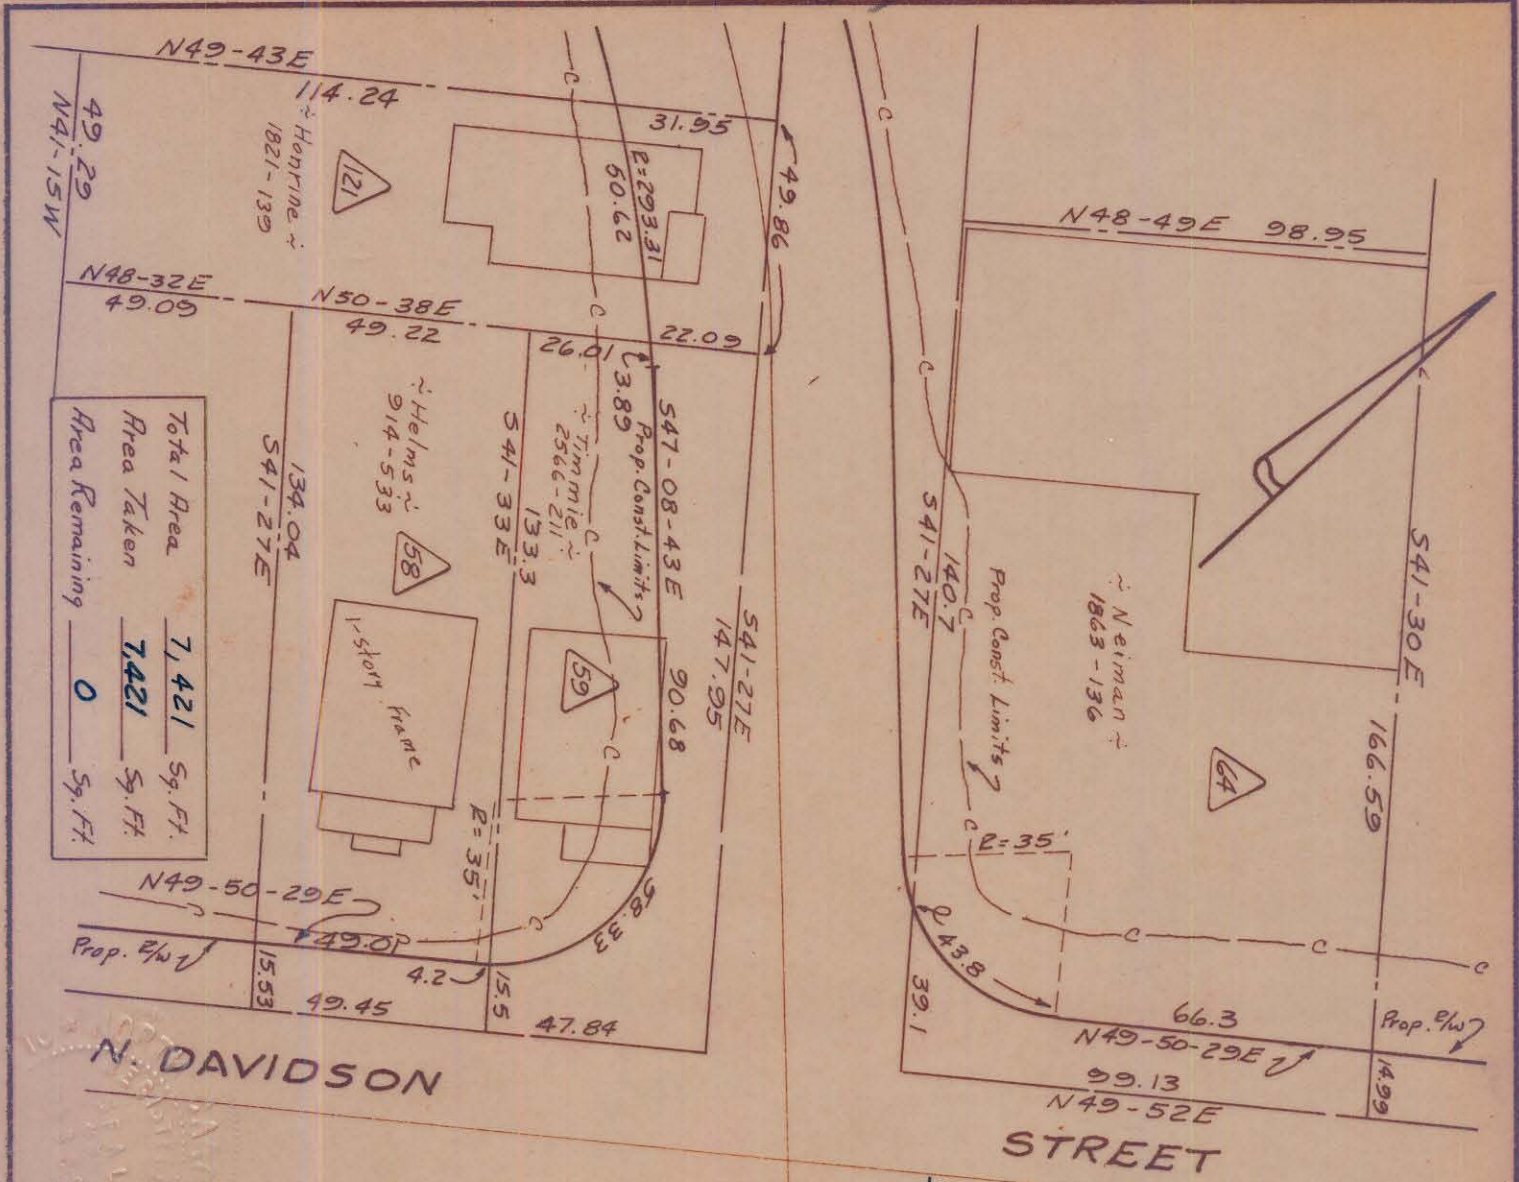

PARKWOOD AVE.

Approved by _____
R/W Agent

This plat was prepared under my supervision
C. D. Beckling
Engineer No. 3659

REVISIONS	9-10-71: PROP. R/W REV. E.F. 10-5-71: CHANGE OWNERS. R.K.F.
DRAWN BY	C. Hoffer
CHECKED BY	J.T.T.
CITY ENGINEER	
DATE	Aug 1965
SCALE	1" = 40'
JOB NO.	513-48
FILE NO.	475
SHEET	64
OF	118

NOTE: Property corners shown circled were located by actual survey. Bearings are based on Eight - of - Way Maps By Ralph Whitehead & Assoc.

CITY OF CHARLOTTE
NORTH CAROLINA
ENGINEERING DEPARTMENT

Belmont Neighborhood
Improvement Project

Property Of
Thomas F. Kerr Co., Inc.