


ACQUISITION BY CITY
RECORDED IN DEED BOOK

17217-713
05/19/2004

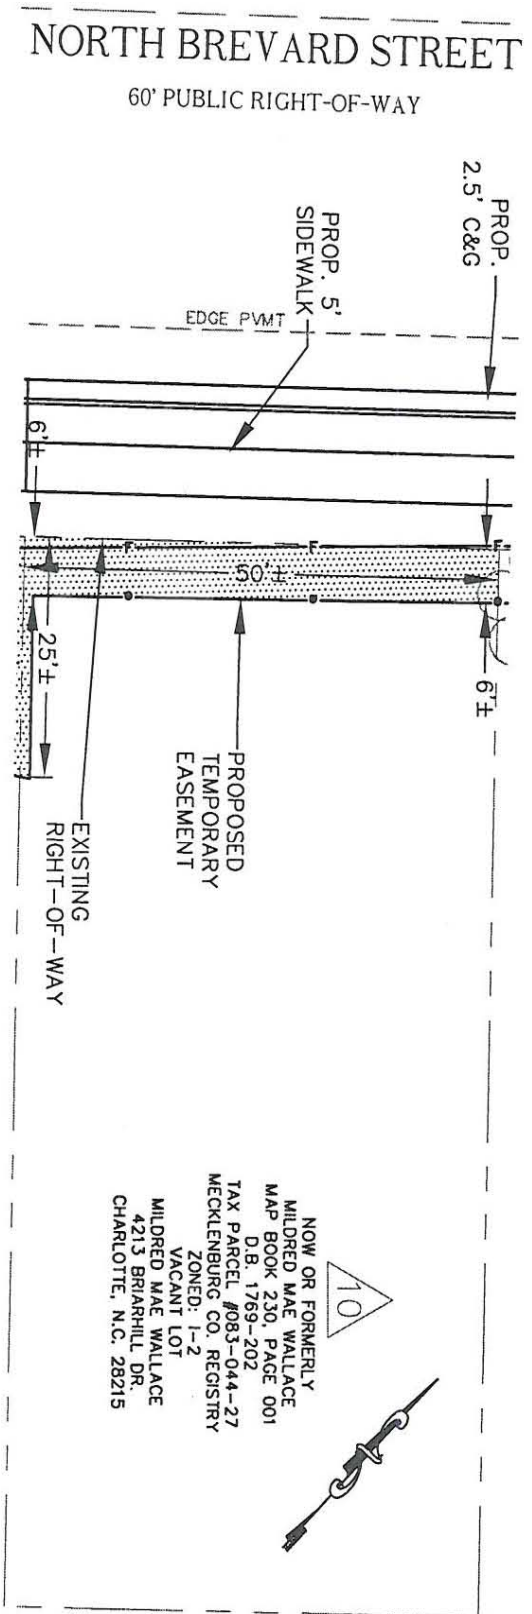

- 1) TOTAL AREA = ±45,521 SQ. FT.
- 2) TEMPORARY CONSTRUCTION EASEMENT = ±3111 SQ. FT.


LEGEND

- Temporary Construction Easement
- Temporary Construction Easement
- Existing Edge of Pavement
- Existing Property Line



Kimley-Horn and Associates, Inc.
4601 CHARLOTTE PARK DR., STE 350
Charlotte, North Carolina 28217
TEL: (704) 333-5131
FAX: (704) 333-0845

GRAPHIC SCALE

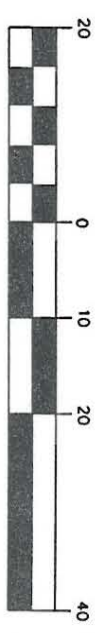

Note:

This map is not a certified survey and has not been reviewed by a local government agency for compliance with any applicable land development regulations.

<p>CHARLOTTE ENGINEERING & PROPERTY MANAGEMENT</p>		<p>MILDRED M. WALLACE 4213 BRIARHILL DR. CHARLOTTE, N.C. 28215</p>	
512-02-047	1" = 20'	015016\037\CADD\015016037PLATS.DWG	TAX ID# 083-044-27
SS	09/23/03	CAD FILE PATH	D.B. 1769 - P.G. 202
PREPARED BY	DATE		

083-044-27