


83-068-09

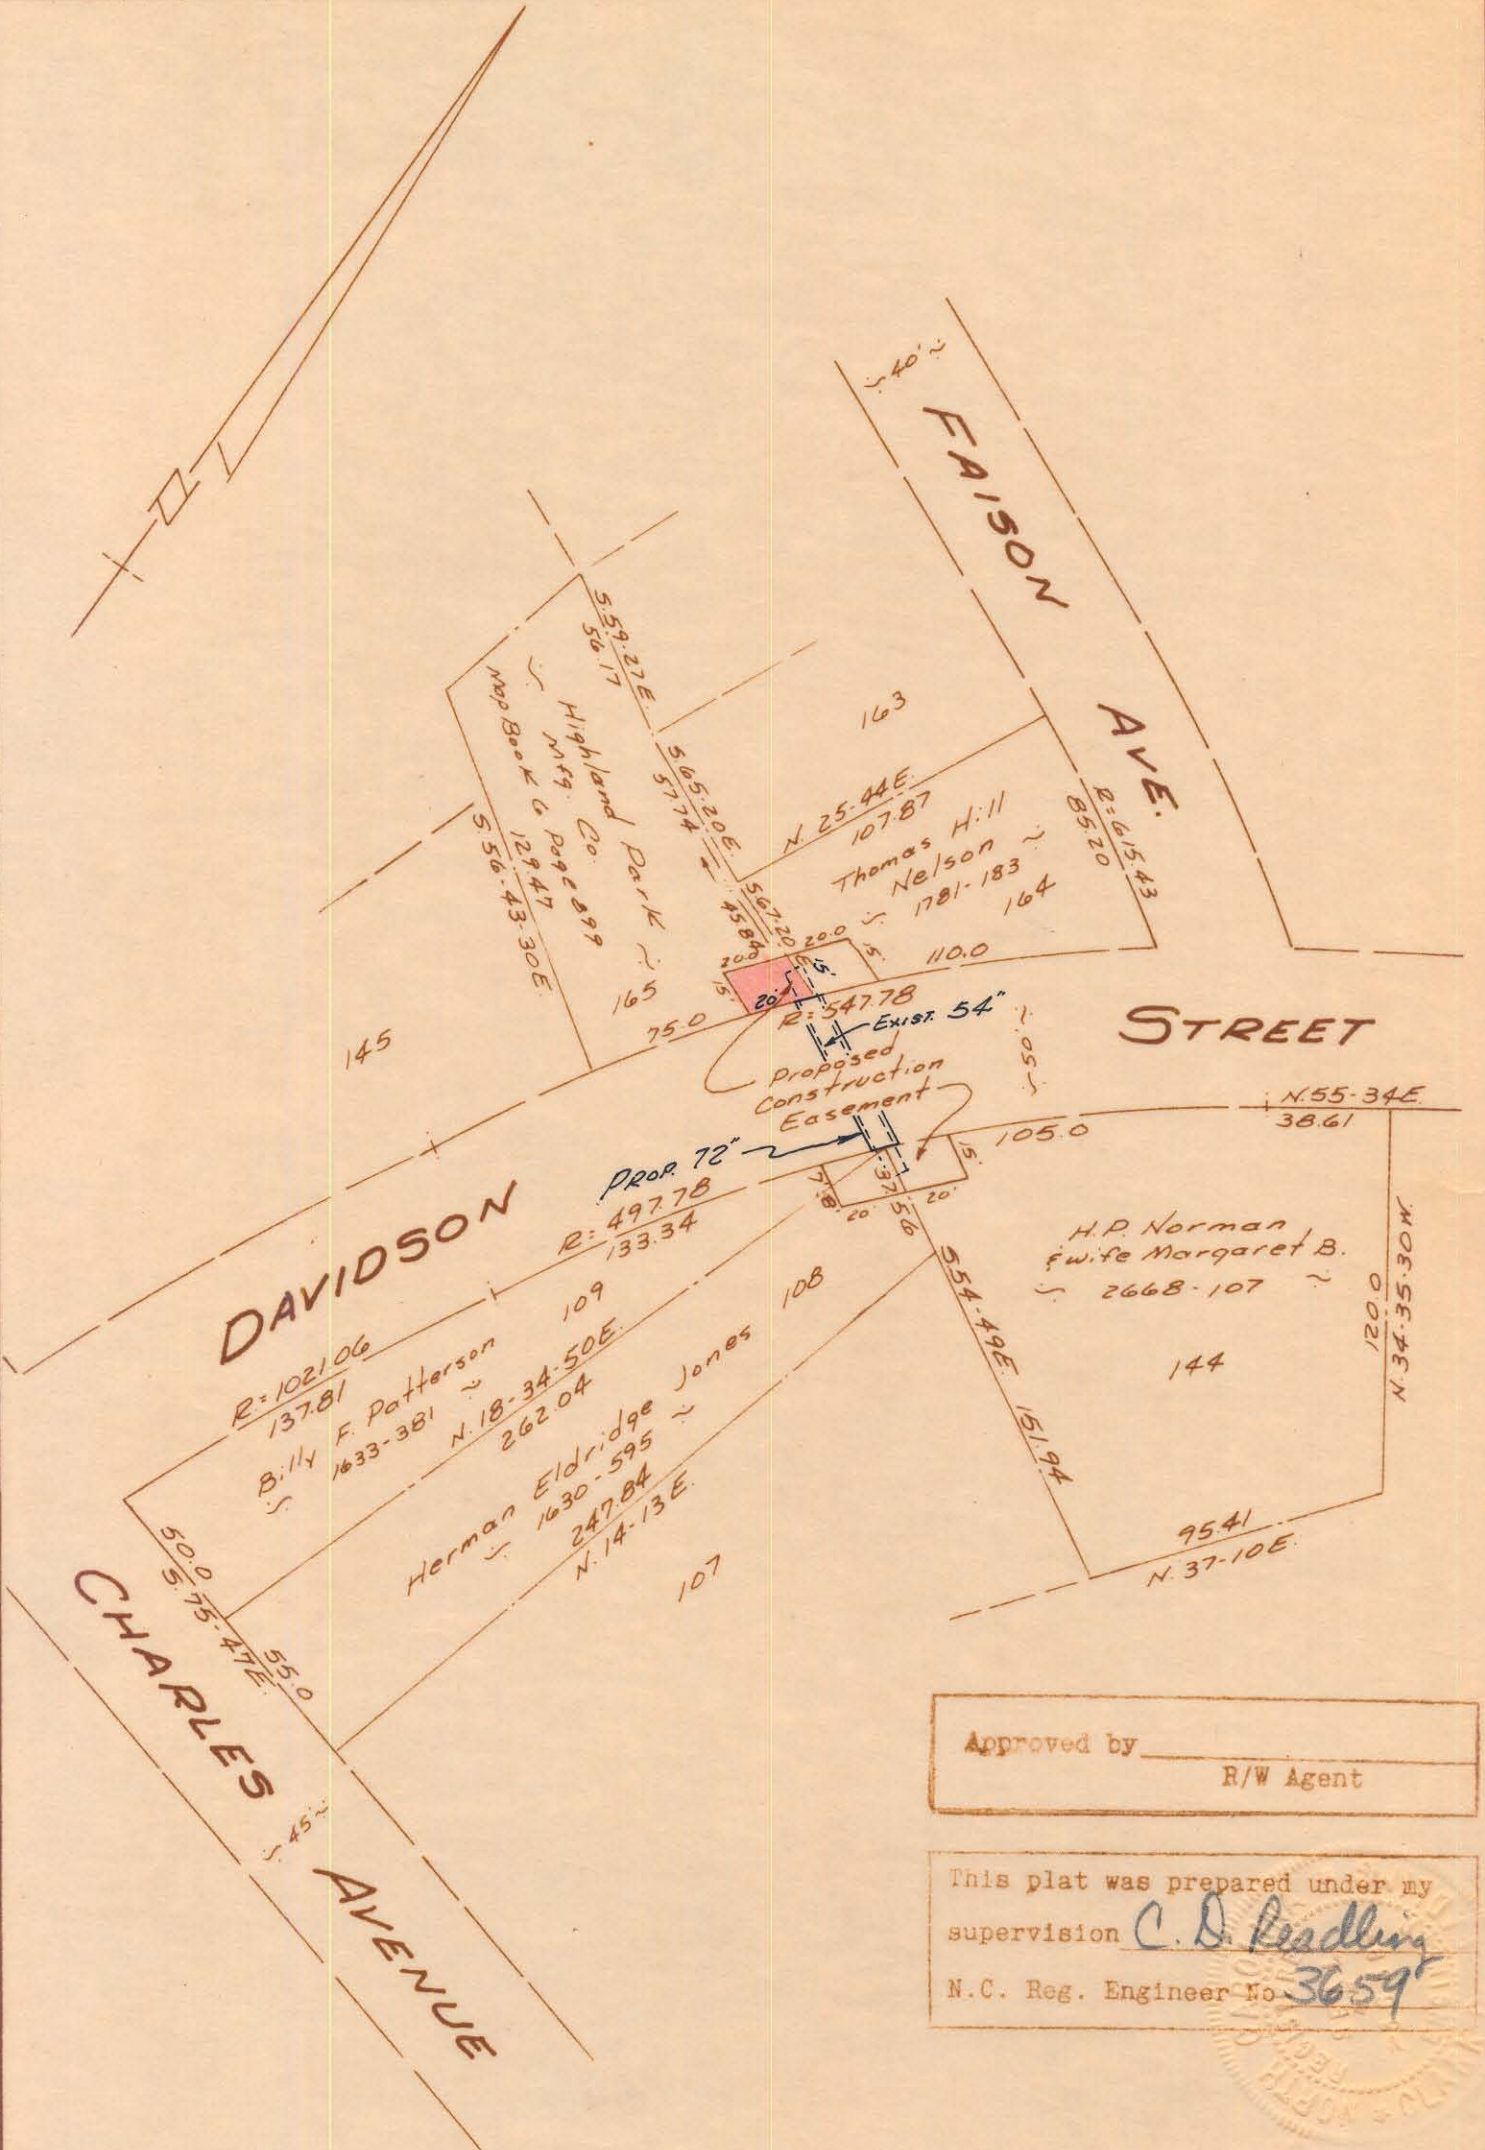

Approved by _____
R/W Agent

This plat was prepared under my supervision C. D. Reading
N.C. Reg. Engineer No. 3659



NOTE: Property corners shown circled were located by actual survey. Bearings are based on Record Map Of Highland Park 6/899

CITY OF CHARLOTTE NORTH CAROLINA ENGINEERING DEPARTMENT		
REVISIONS	PROPOSED CONSTRUCTION EASEMENT	JOB NO. 359
		FILE NO.
DRAWN BY <u>J.S.B.</u>	Property Of HIGHLAND PARK MFG. Co.	SHEET 5
CHECKED BY <u>J.F.T.</u>		OF 8
CITY ENGINEER	DATE <u>Nov, 1968</u>	SCALE <u>1" = 60'</u>

83-068-09

83-068-09