


- 1) TOTAL AREA = ±3,435 SQ. FT.
- 2) TEMPORARY CONSTRUCTION EASEMENT = ±586 SQ. FT.


LEGEND

- Temporary Construction Easement
- Temporary Construction Easement
- Existing Edge of Pavement
- Existing Property Line

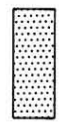

ACQUISITION BY CITY
 RECORDED IN DEED BOOK
 17159-576
 05/06/2004

GRAPHIC SCALE

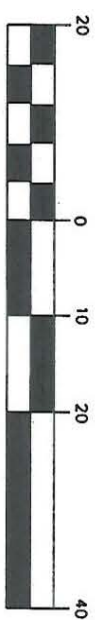

Note:

This map is not a certified survey and has not been reviewed by a local government agency for compliance with any applicable land development regulations.

CHARLOTTE,
 ENGINEERING & PROPERTY
 MANAGEMENT

S.J. & DAISY WHITE
 931 MATHESON AVE.
 CHARLOTTE, N.C. 28205

TAX ID# 083-069-02
 D.B. 8921 - PG. 653

512-02-047	1" = 20'	015016\037\CAD\0\015016037PLATS.DWG
JOB NO.	SCALE	CAD FILE PATH
SS	09/23/03	
PREPARED BY	DATE	

Kimley-Horn
 and Associates, Inc.

© 2003

CHARLOTTE PARK DR, STE 350
 North Carolina 28217
 (704) 333-5131
 (704) 333-0845

083-069-02