


D-24-31

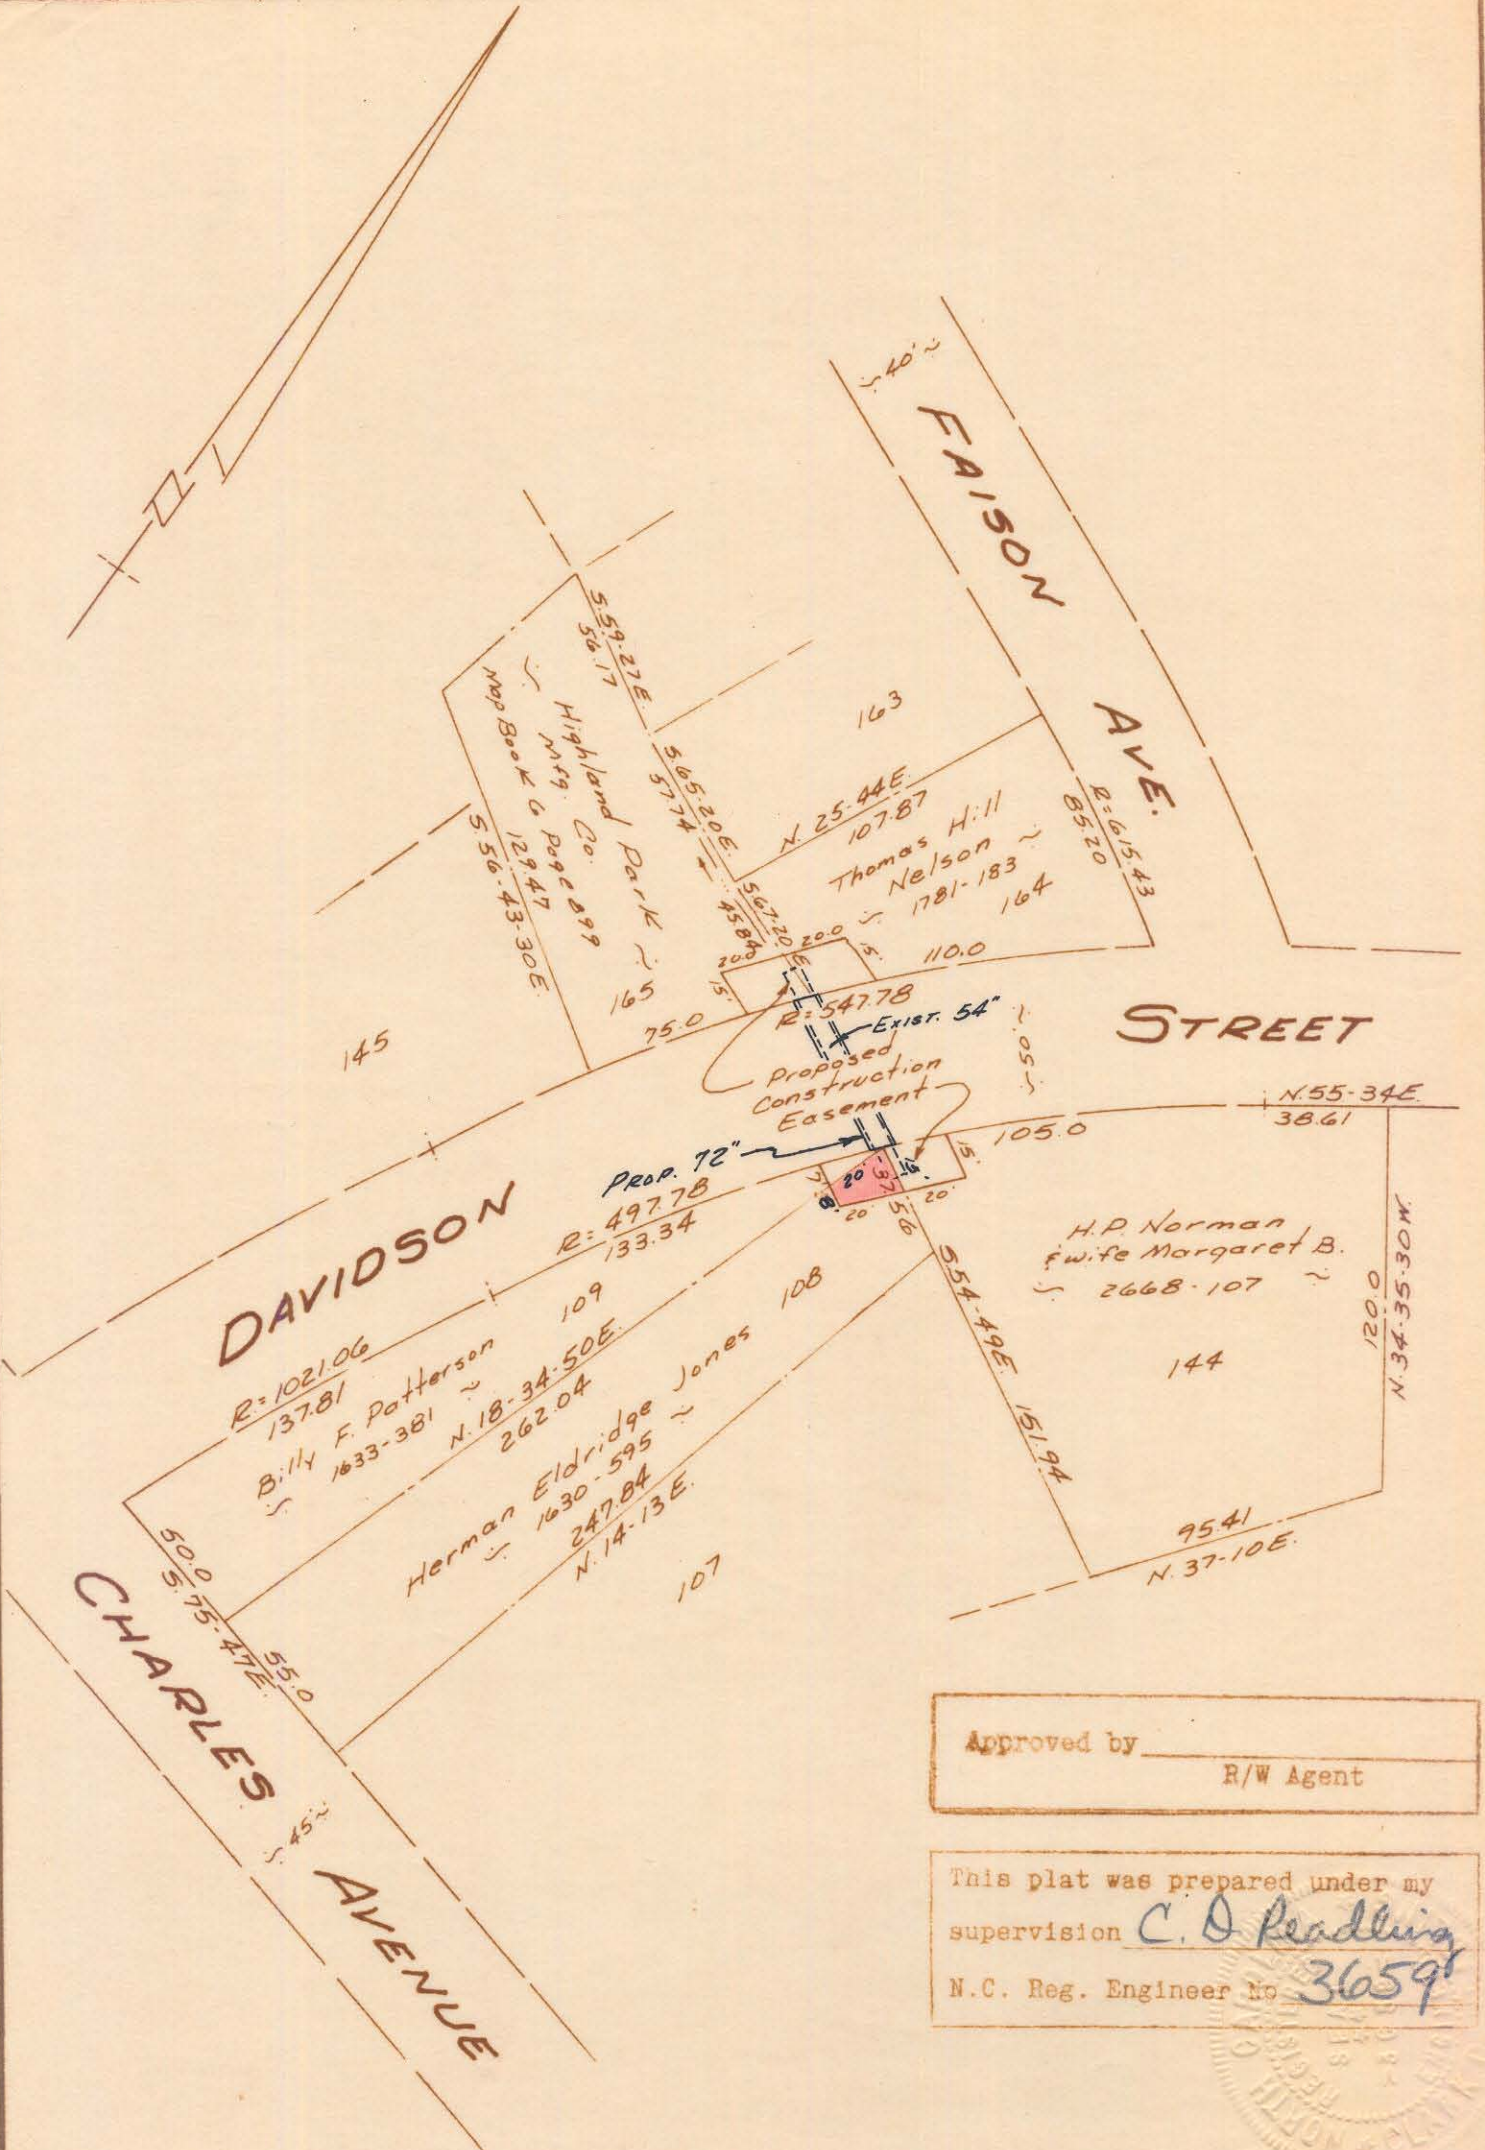

Approved by _____
R/W Agent

This plat was prepared under my supervision C. D. Reading
N.C. Reg. Engineer No. 3659



NOTE: Property corners shown circled were located by actual survey. Bearings are based on Record Map Of Highland Park 6/899

CITY OF CHARLOTTE NORTH CAROLINA ENGINEERING DEPARTMENT		
REVISIONS	PROPOSED CONSTRUCTION EASEMENT	JOB NO. 359
		FILE NO.
DRAWN BY <u>J.S.B.</u>	PROPERTY OF HERMAN ELDRIDGE JONES	SHEET 7
CHECKED BY <u>J.T.T.</u>		OF 8
CITY ENGINEER	DATE <u>Nov. 1968</u>	SCALE <u>1" = 60'</u>

83-073-02

24-31-A