


A-55-38

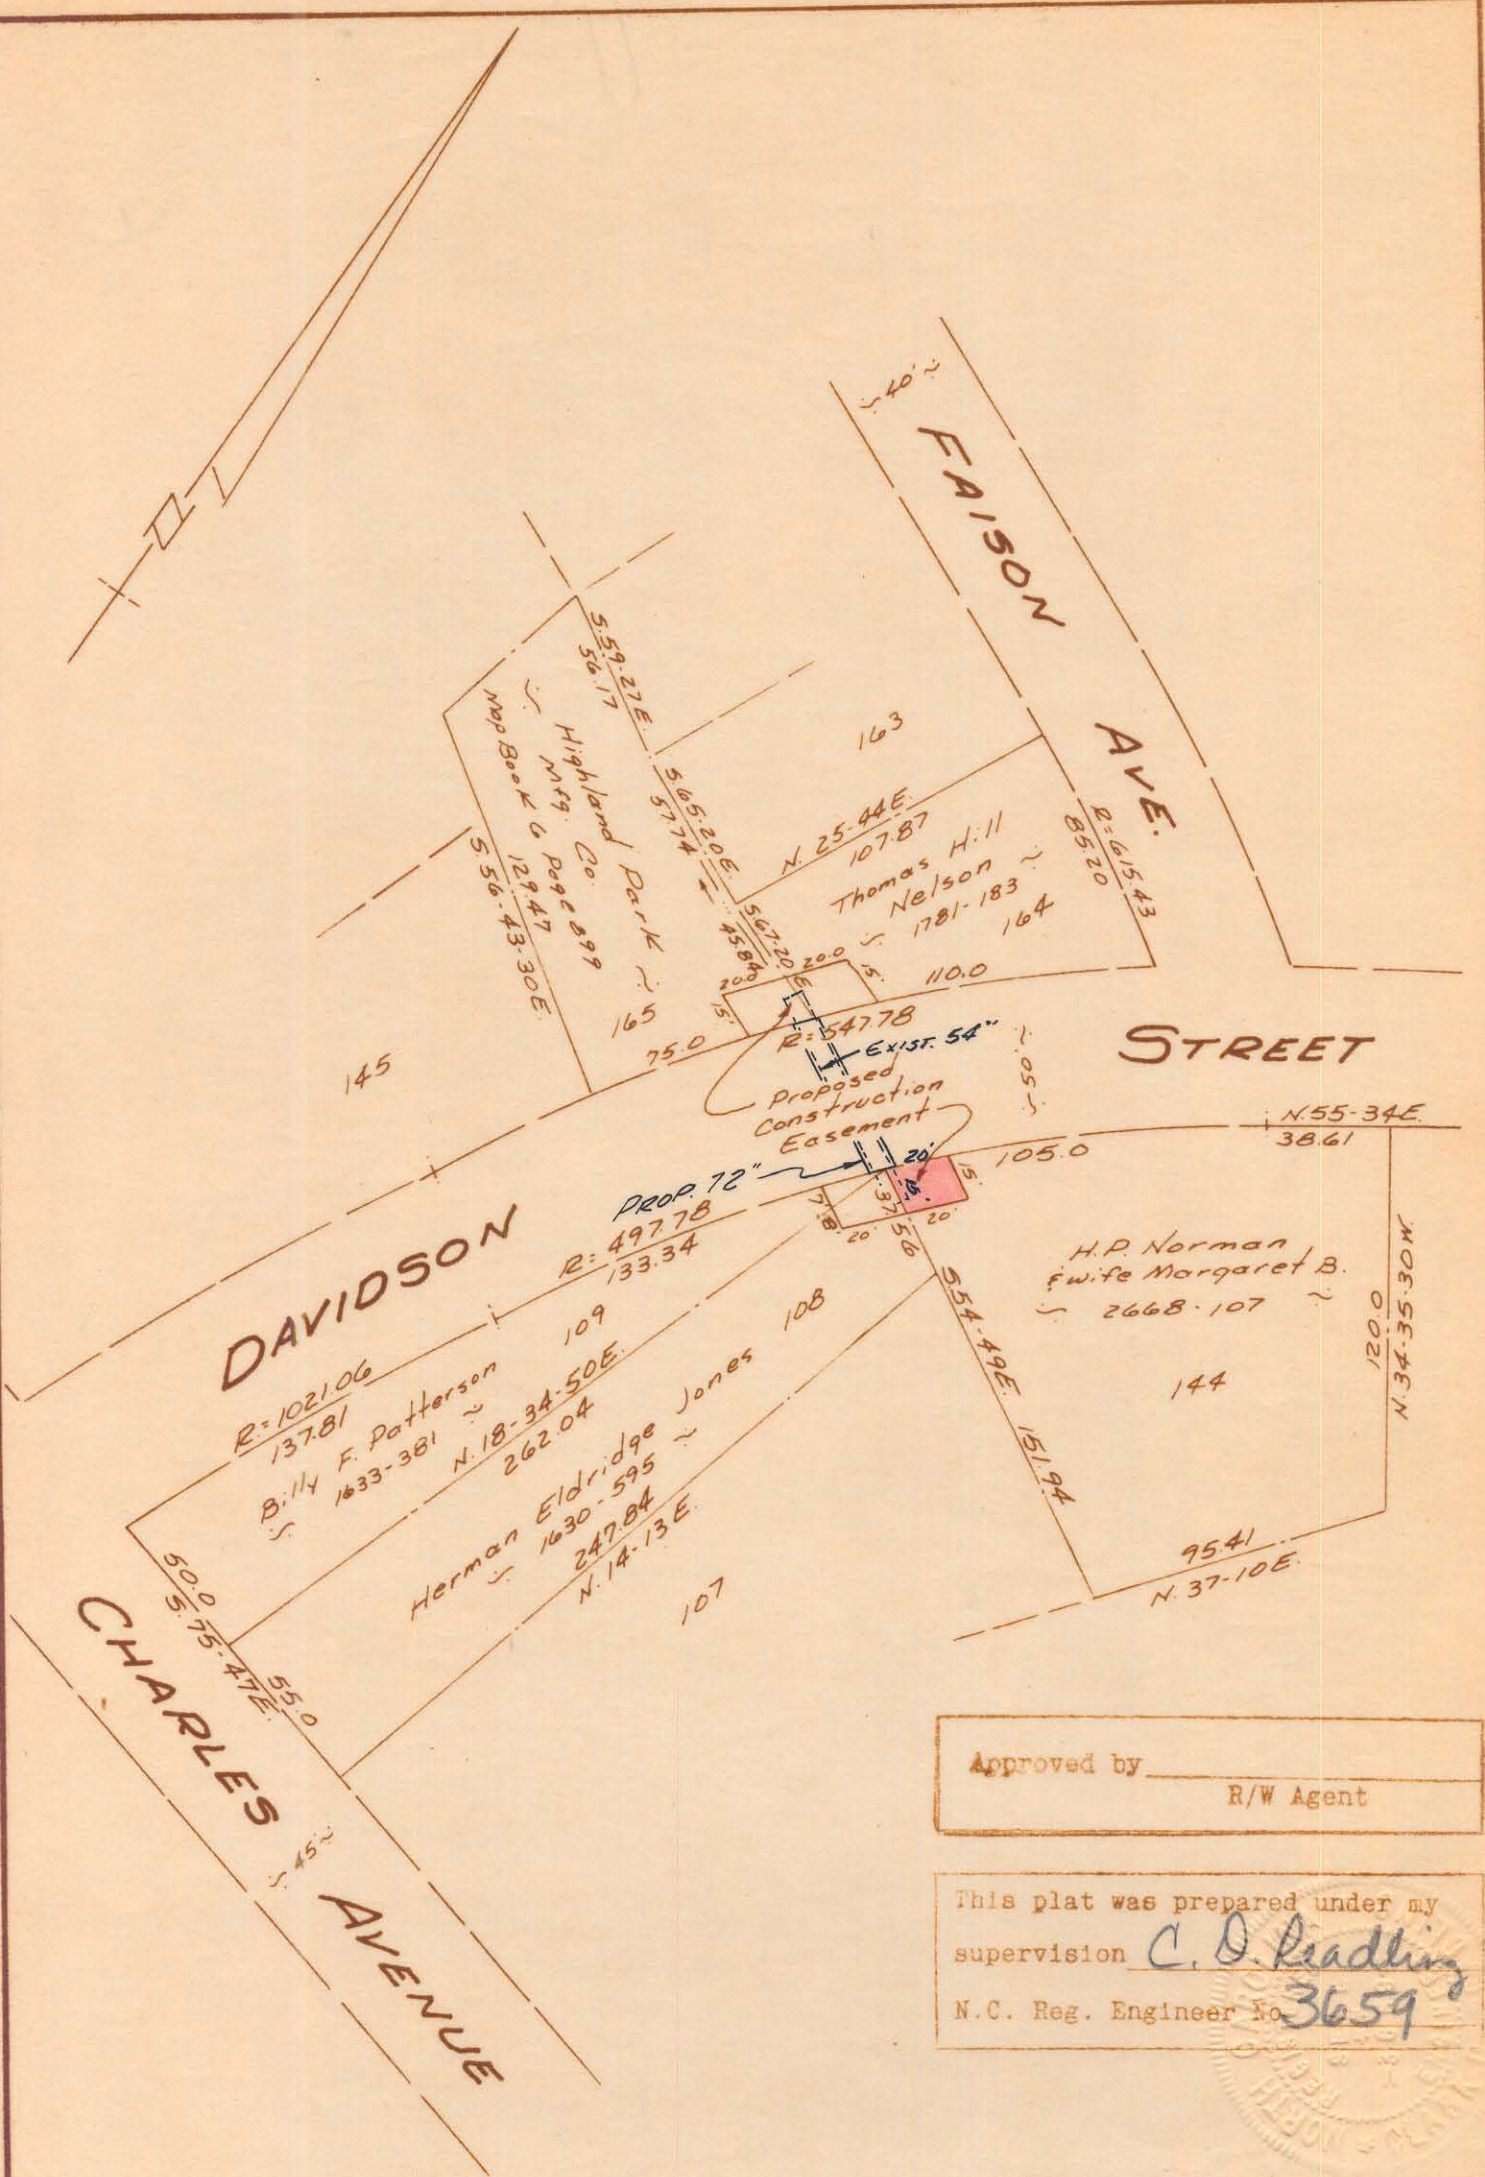

Approved by _____
R/W Agent

This plat was prepared under my supervision C. D. Reading
N.C. Reg. Engineer No. 3659

NOTE: Property corners shown circled were located by actual survey. Bearings are based on Record Map Of Highland Park 6/899

CITY OF CHARLOTTE NORTH CAROLINA ENGINEERING DEPARTMENT		
REVISIONS	PROPOSED CONSTRUCTION EASEMENT	JOB NO. 359
DRAWN BY <u>J.S.B.</u>	Property Of H.P. NORMAN & wife MARGARET B.	SHEET 8
CHECKED BY <u>J.T.T.</u>		OF 8
CITY ENGINEER	DATE <u>Nov, 1968</u> SCALE 1" = 60'	

83-073-16

A-55-38