
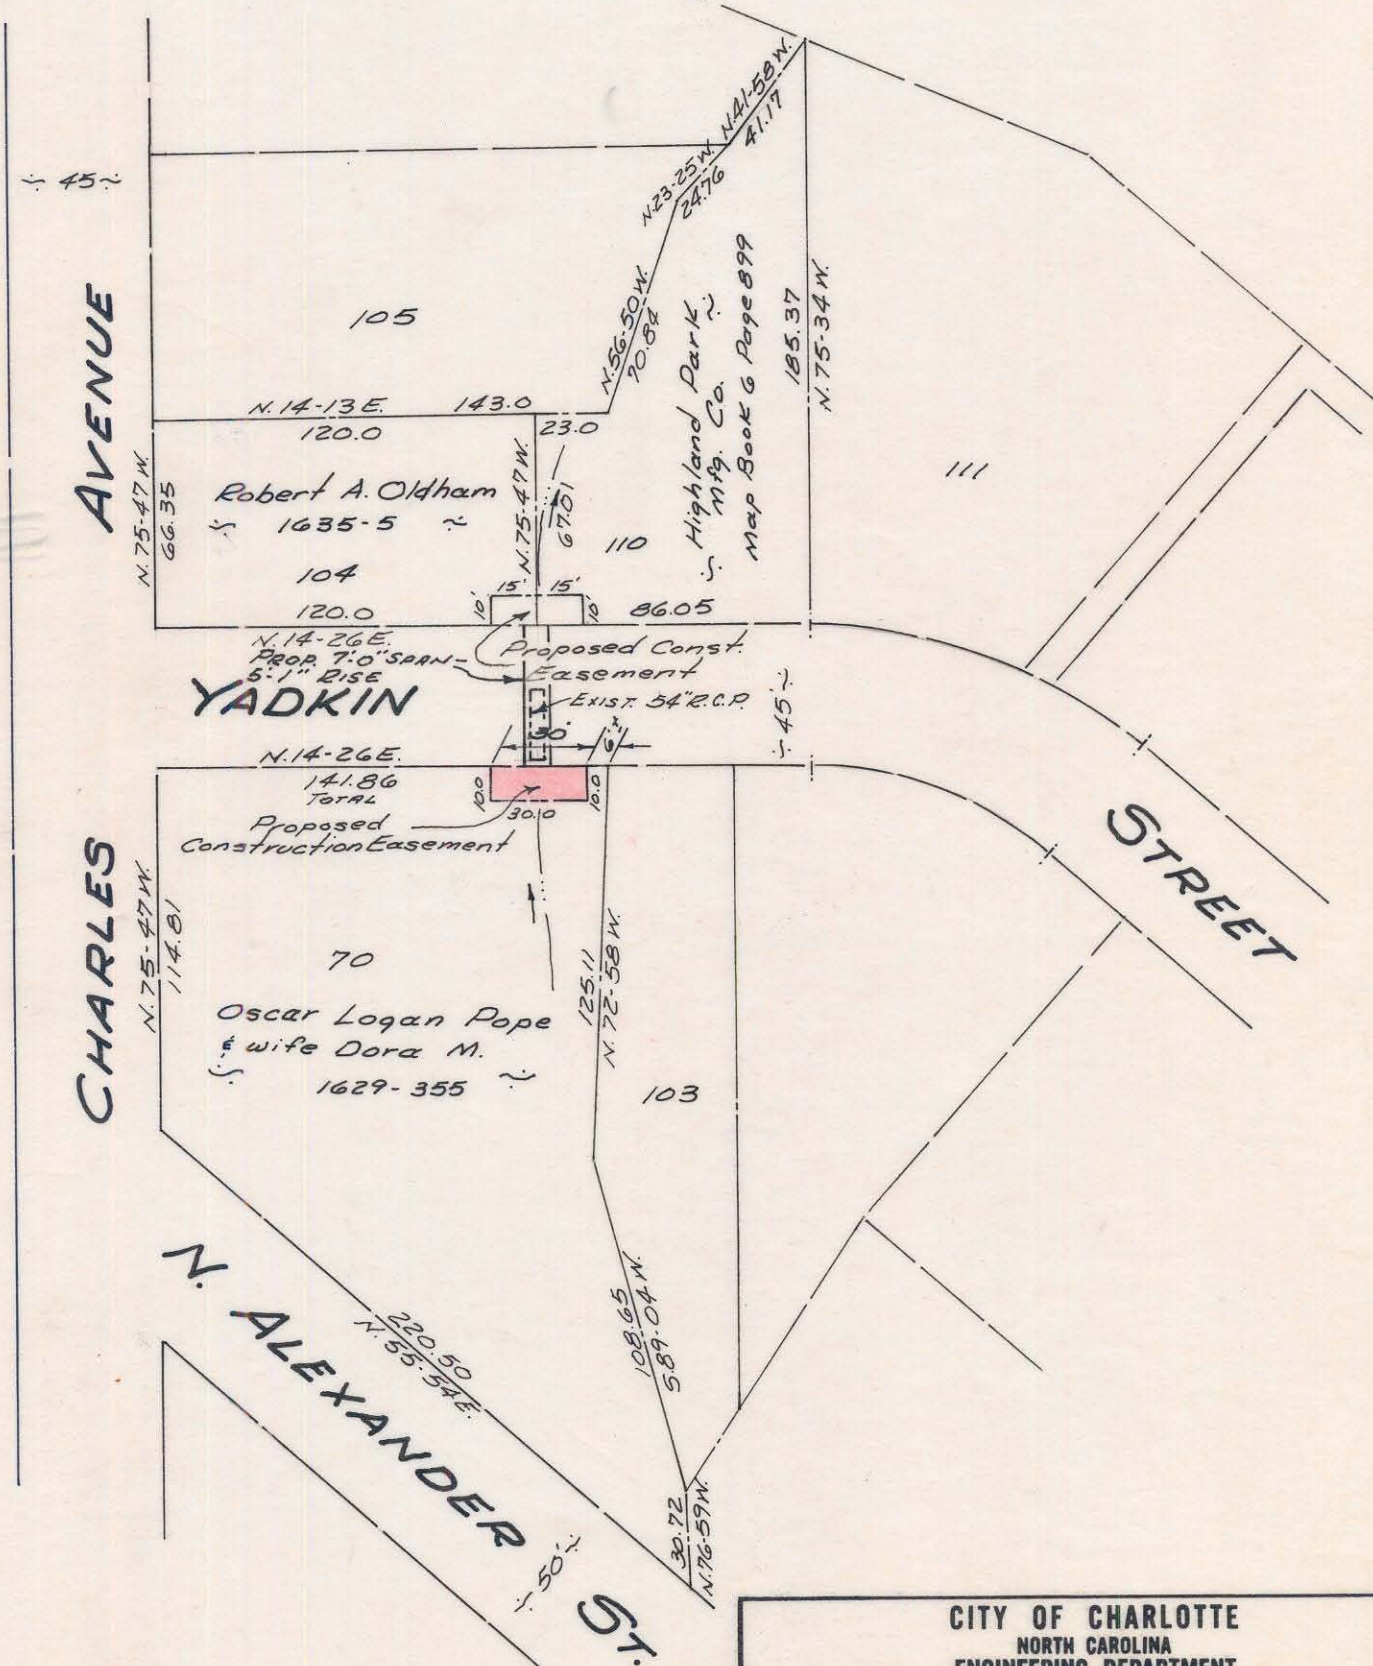


Approved by \_\_\_\_\_  
R/W Agent

This plat was prepared under my  
supervision C. D. Readling  
N.C. Reg. Engineer No. 3659

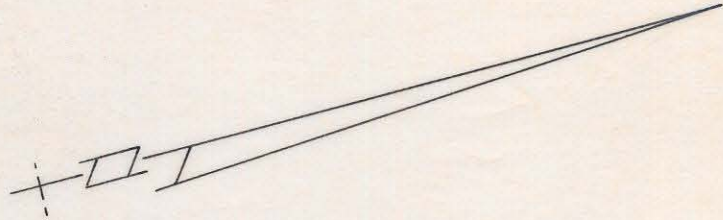

NOTE: Property corners shown circled were located by actual survey. Bearings are based on Record Map Of Highland Park 9/899

CITY OF CHARLOTTE NORTH CAROLINA ENGINEERING DEPARTMENT		JOB NO. <b>359</b>
PROPOSED CONSTRUCTION EASEMENT		FILE NO.
Property Of OSCAR LOGAN POPE & wife DORA M.		SHEET 1
DRAWN BY <u>J.S.B.</u>	CHECKED BY <u>J.T.T.</u>	OF 8
CITY ENGINEER	DATE <u>Nov. 1968</u> SCALE <u>1" = 60'</u>	

83-74