




EAST 35TH STREET

50' R/W

N. ALEXANDER ST.

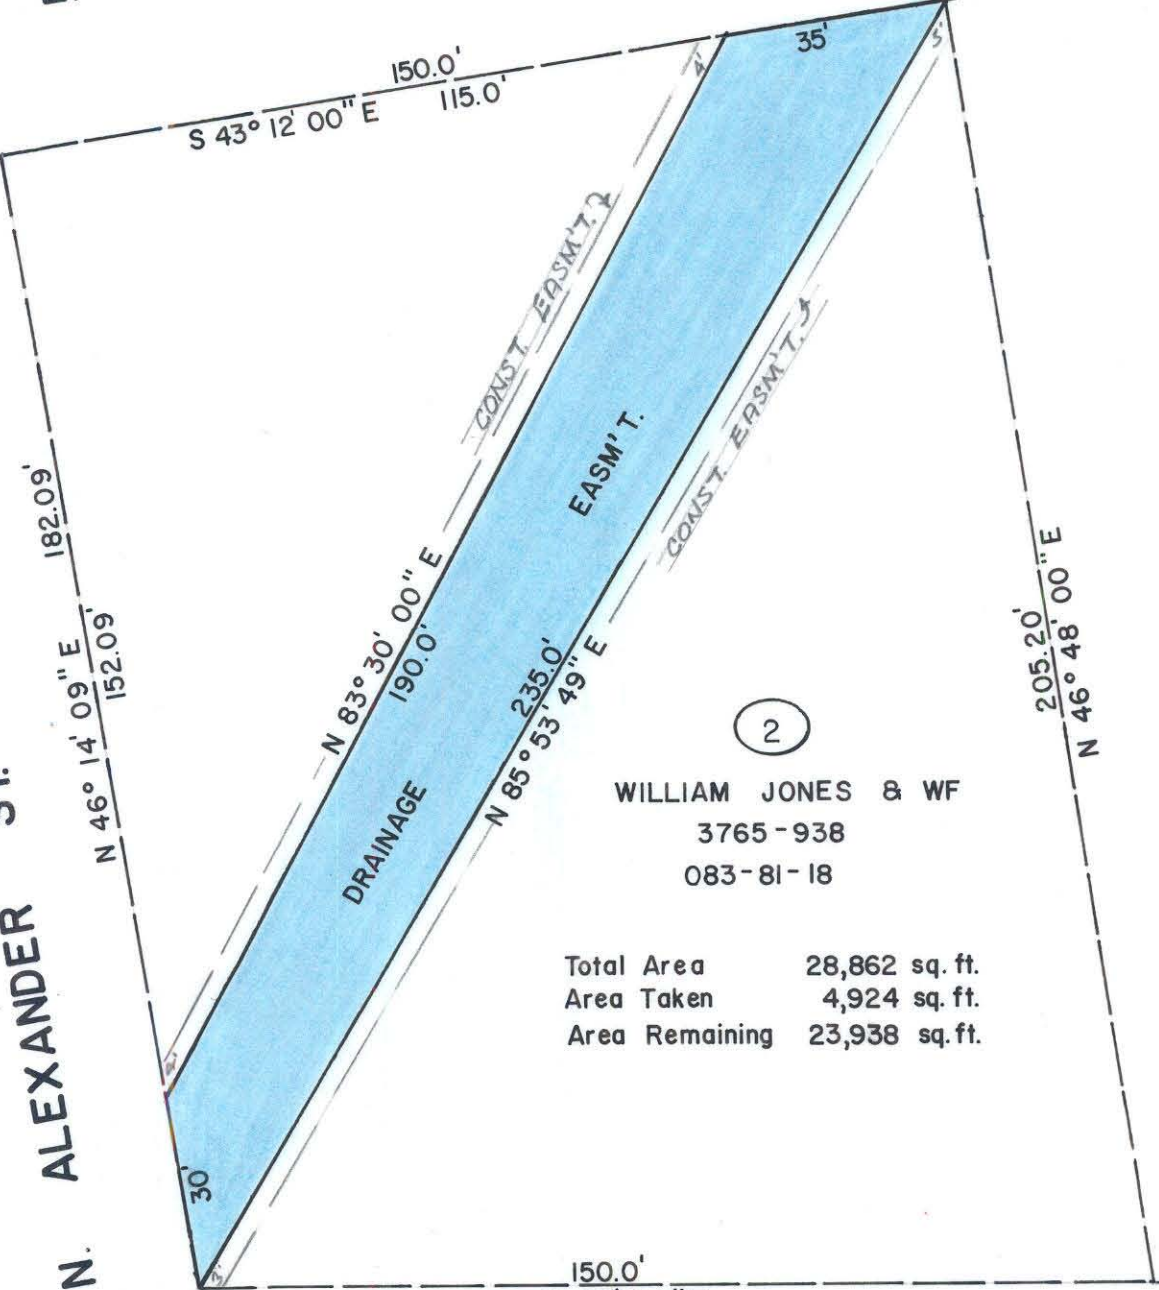

2

WILLIAM JONES & WF
3765-938
083-81-18

Total Area 28,862 sq. ft.
Area Taken 4,924 sq. ft.
Area Remaining 23,938 sq. ft.

150.0'
S 34° 20' 00" E

20' ALLEY

35' R/W

NOTE: Property corners shown circled were located by actual survey. Bearings are based on MAP BOOK 6 PAGE 905

This map was prepared for the purpose of right of way or easement acquisition only, and is not intended to be a boundary survey of the property shown.



This plat was prepared under my supervision Stephen A. Gilbert
N. C. Reg. Surveyor No. L-1785

CITY OF CHARLOTTE NORTH CAROLINA DEPARTMENT OF PUBLIC WORKS ENGINEERING DIVISION		
REVISIONS	PROPOSED DRAINAGE EASM'T. NORTH CHARLOTTE COMMUNITY DEVELOPMENT	JOB NO. 572-75 106 FILE NO.
	PROPERTY OF WILLIAM JONES & WF	SHEET 2
DRAWN BY H.W.	CHECKED BY SG	OF 2
CITY ENGINEER		DATE AUGUST 18, 1977 SCALE 1" = 30'