


YADKIN

AVENUE


45.0' R/W

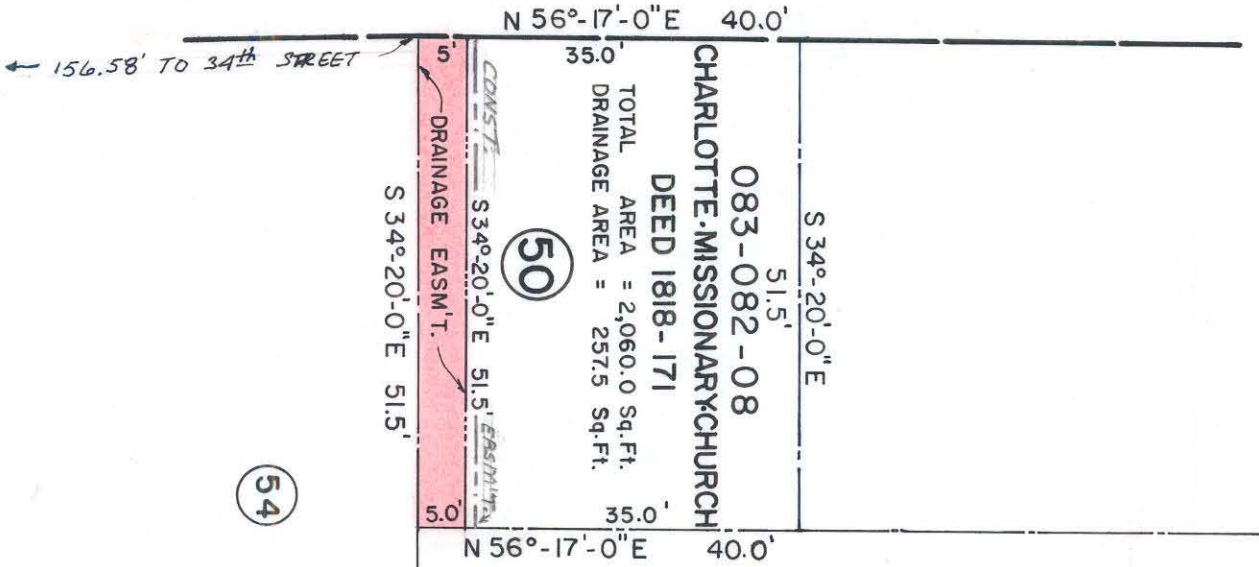

50


51

54

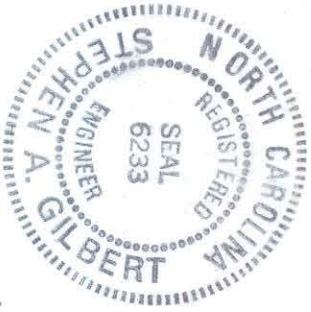

This plat was prepared under my supervision  
*Stephen Gilbert*  
 N.C. Reg. Engineer No. 6233

NOTE: Property corners shown circled were located by actual survey. Bearings are based on MAP BOOK 6 PAGE 901

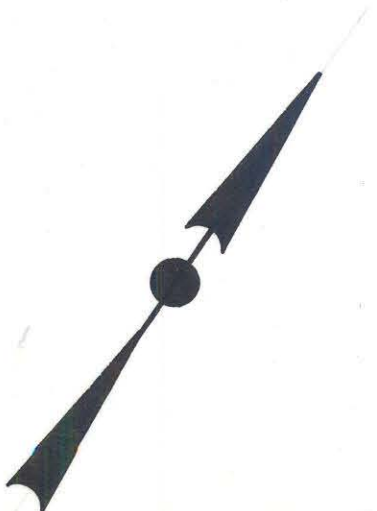

CITY OF CHARLOTTE NORTH CAROLINA DEPARTMENT OF PUBLIC WORKS ENGINEERING DIVISION		JOB NO. 512-75 1/200
PROPOSED DRAINAGE EASMT NORTH CHARLOTTE COMMUNITY DEVELOPMENT	PROPERTY OF CHARLOTTE-MISSIONARY. CH.	FILE NO.
REVISIONS	DRAWN BY: M.A.S. CHECKED BY: <i>[Signature]</i> CITY ENGINEER	SHEET 1 OF 3
DATE MAY 19, 1976 SCALE 1" = 20'		

83-82-08