


YADKIN AVENUE

45.0' R/W

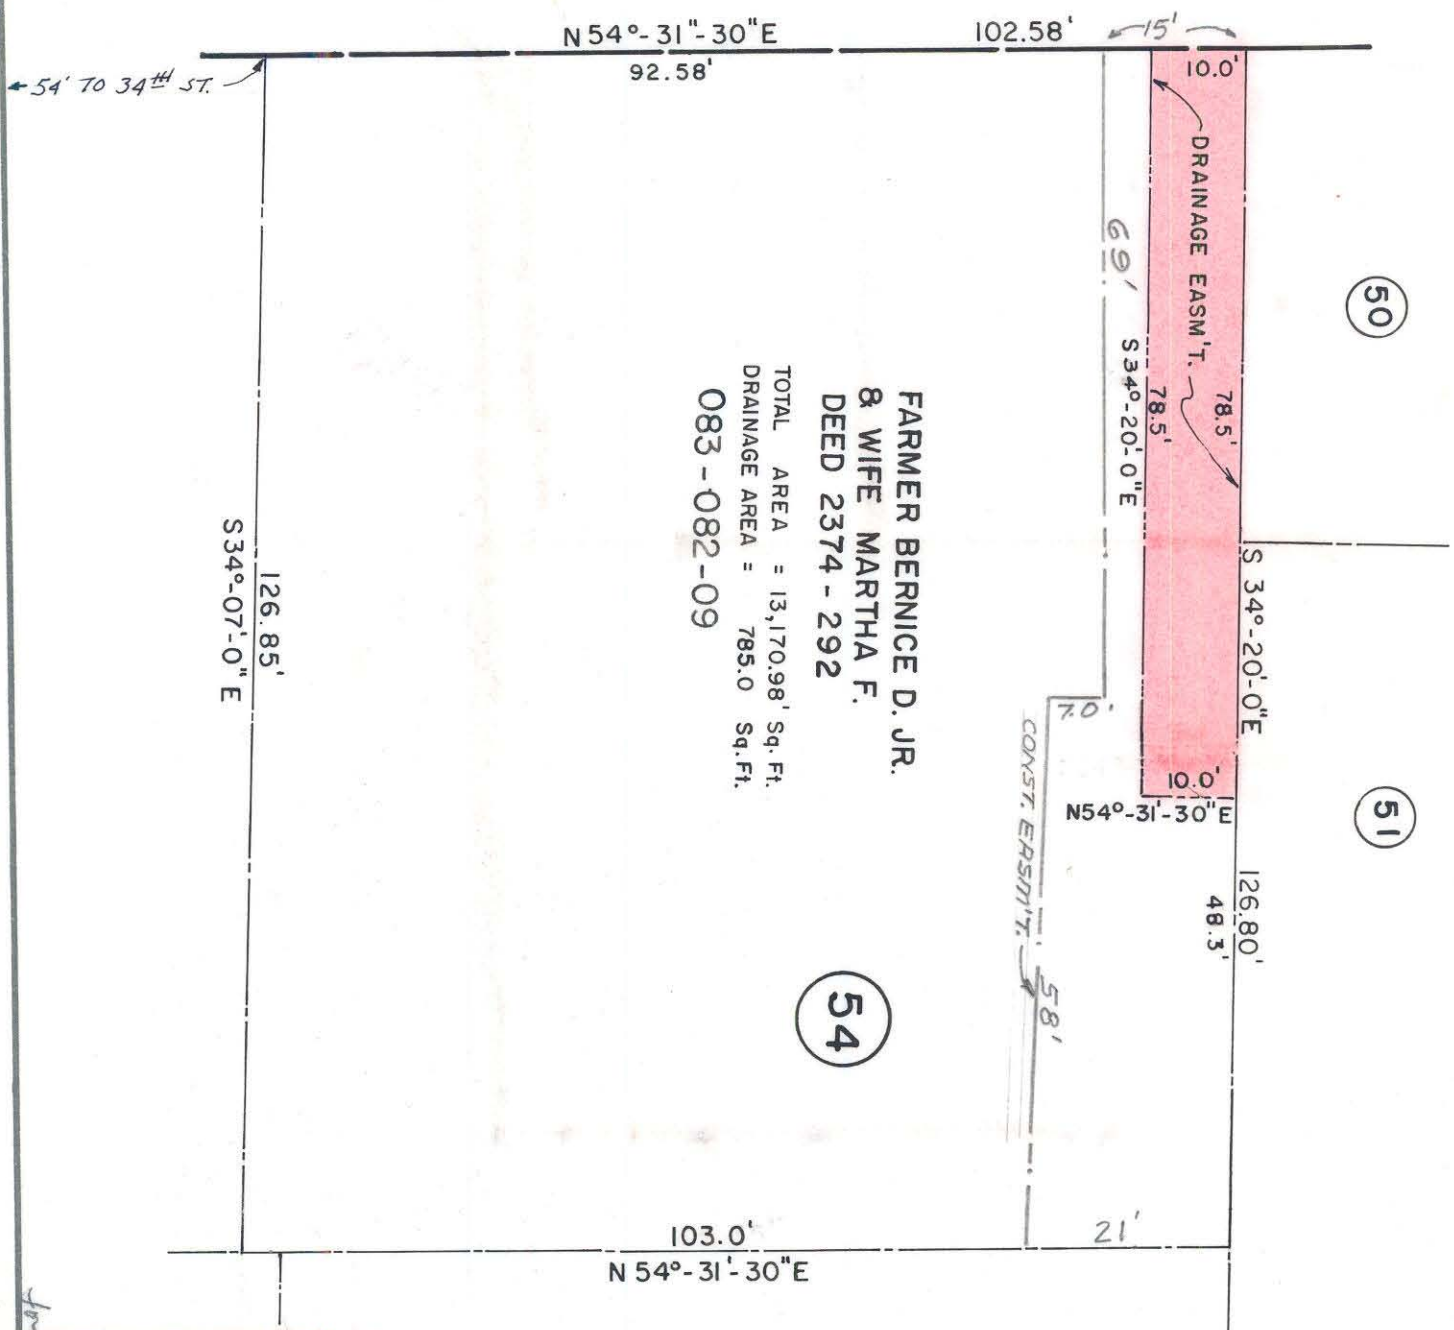

FARMER BERNICE D. JR.
& WIFE MARTHA F.
DEED 2374 - 292
083 - 082 - 09

TOTAL AREA = 13,170.98' Sq. Ft.
 DRAINAGE AREA = 785.0' Sq. Ft.

50

51

54



NOTE: Property corners shown circled were located by actual survey. Bearings are based on MAP BOOK 6 PAGE 901

This plat was prepared under my supervision
Stephen A. Gilbert
 N.C. Reg. Engineer No. 6233



CITY OF CHARLOTTE NORTH CAROLINA DEPARTMENT OF PUBLIC WORKS ENGINEERING DIVISION	
PROPOSED DRAINAGE EASM'T. NORTH CHARLOTTE COMMUNITY DEVELOPMENT	PROPERTY OF FARMER BERNICE D. JR. & WIFE, MARTHA F.
REVISIONS	JOB NO. <i>512-75</i> FILE NO. <i>108</i>
DRAWN BY M.A.S. CHECKED BY <i>SA</i> CITY ENGINEER	SHEET 3 OF 3
DATE MAY 19, 1976 SCALE 1" = 20'	83-82-09