


83-094-07

SEIGLE AVENUE

PARKWOOD

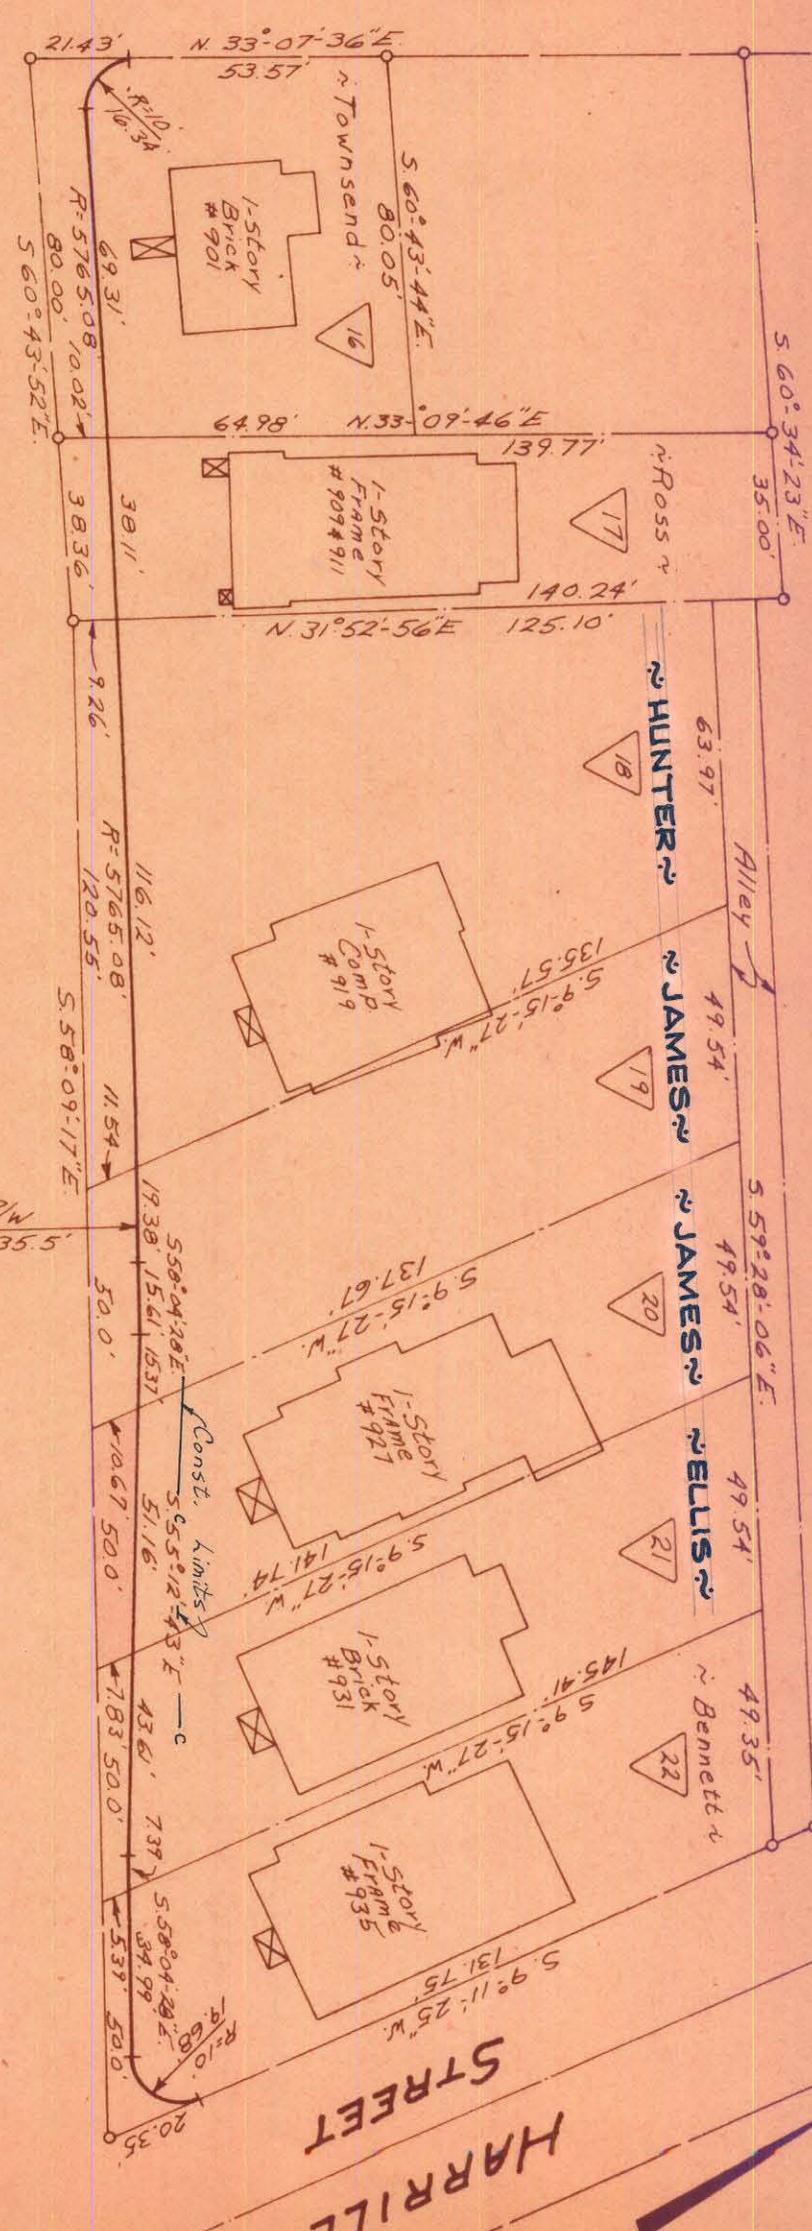

SEIGLE AVENUE

AVENUE

HARRILL STREET

Approved by _____
E/W Agent

This plat was prepared under the supervision of
C. D. Pendleton
S. C. Reg. Engineer No. 36599

NOTE: Property corners shown circled were located by actual survey. Bearings are based on Right-of-Way Maps By Ralph Whitehead & Assoc.

TOTAL AREA	6,877	Sq. Ft.
AREA TAKEN	427	Sq. Ft.
AREA REMAINING	6,450	Sq. Ft.

CITY OF CHARLOTTE
NORTH CAROLINA
ENGINEERING DEPARTMENT

PARKWOOD AVENUE
WIDENING

Property of
ROBERT LEE JAMES & WIFE EMMA MARY

REVISIONS
8-3-71 Property Owner Rev.

DRAWN BY J.B.C.
CHECKED BY J.T.T.
CITY ENGINEER

DATE Nov. 1969 SCALE 1"=40'

JOB NO. 513-68
FILE NO. 479

SHEET 20 OF 98