


This map was prepared for the purpose of right of way or easement acquisition only, and is not intended to be a boundary survey of the property shown.



NOTE: Property corners shown circled were located by actual survey. Bearings are based on MAP BOOK 6 PAGE 174

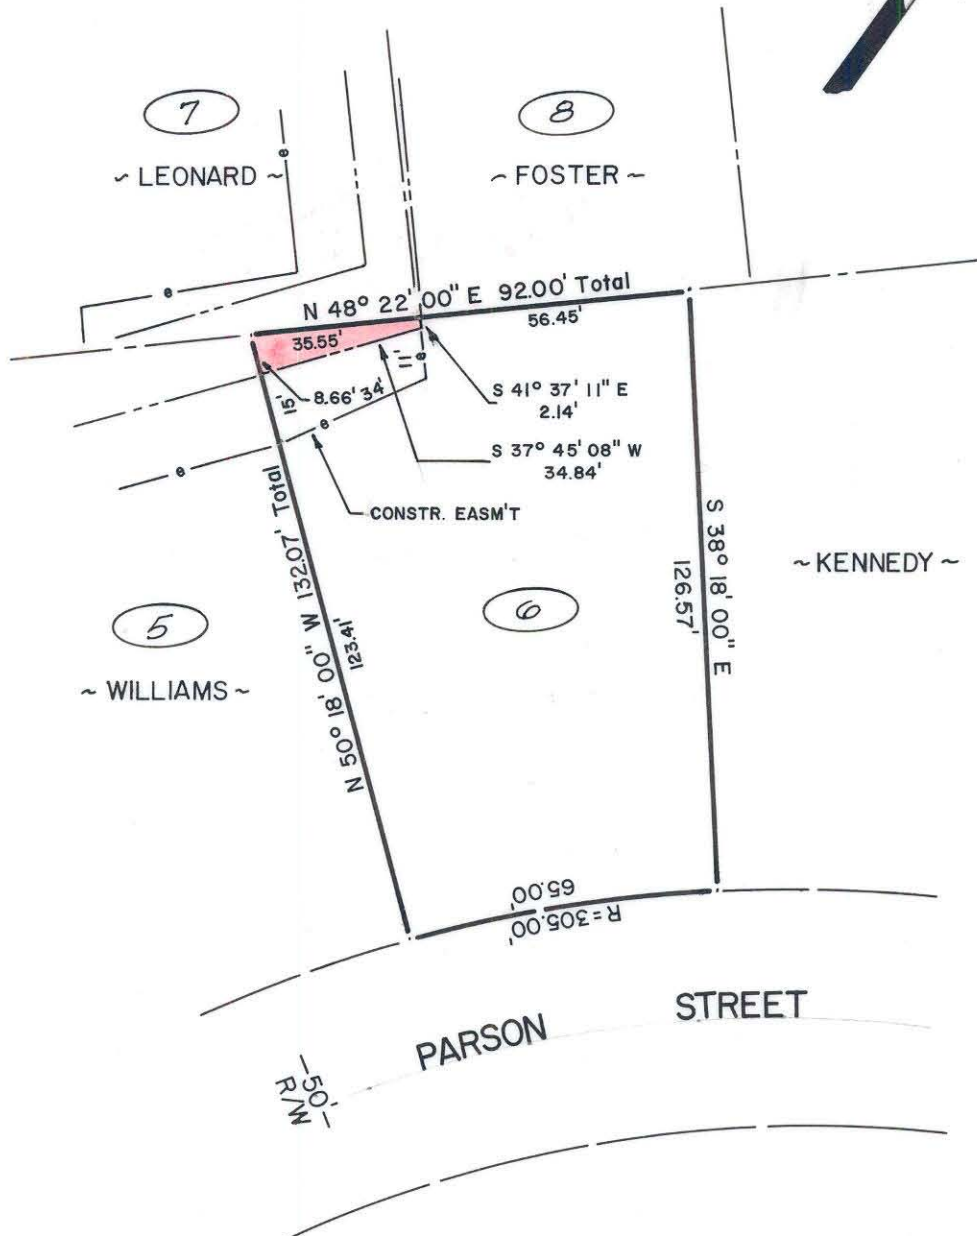

This plat was prepared under my supervision Stephen A. Gilbert
N. C. Reg. Surveyor No. L-1785

3069-199
ROLLINS S. GRAHAM & WF BETTY JO N.
~ 83-115-10 ~

Total Area 10,005 Sq. Ft.
Drainage Area 189 Sq. Ft.
Area Remaining 9,816 Sq. Ft.

CITY OF CHARLOTTE NORTH CAROLINA DEPARTMENT OF PUBLIC WORKS ENGINEERING DIVISION		
REVISIONS	PROPOSED DRAINAGE EASM'T NORTH CHARLOTTE COMMUNITY DEVELOPMENT	JOB NO. 512-79- 283 FILE NO.
DRAWN BY A.R.	PROPERTY OF ROLLINS S. GRAHAM & WF. BETTY JO N.	SHEET 6
CHECKED BY <i>KL</i>		OF 12
CITY ENGINEER	DATE 8/31/79 SCALE 1" = 40'	