


This map was prepared for the purpose of right of way or easement acquisition only, and is not intended to be a boundary survey of the property shown.



NOTE: Property corners shown circled were located by actual survey. Bearings are based on MAP BOOK 6 PAGE 174

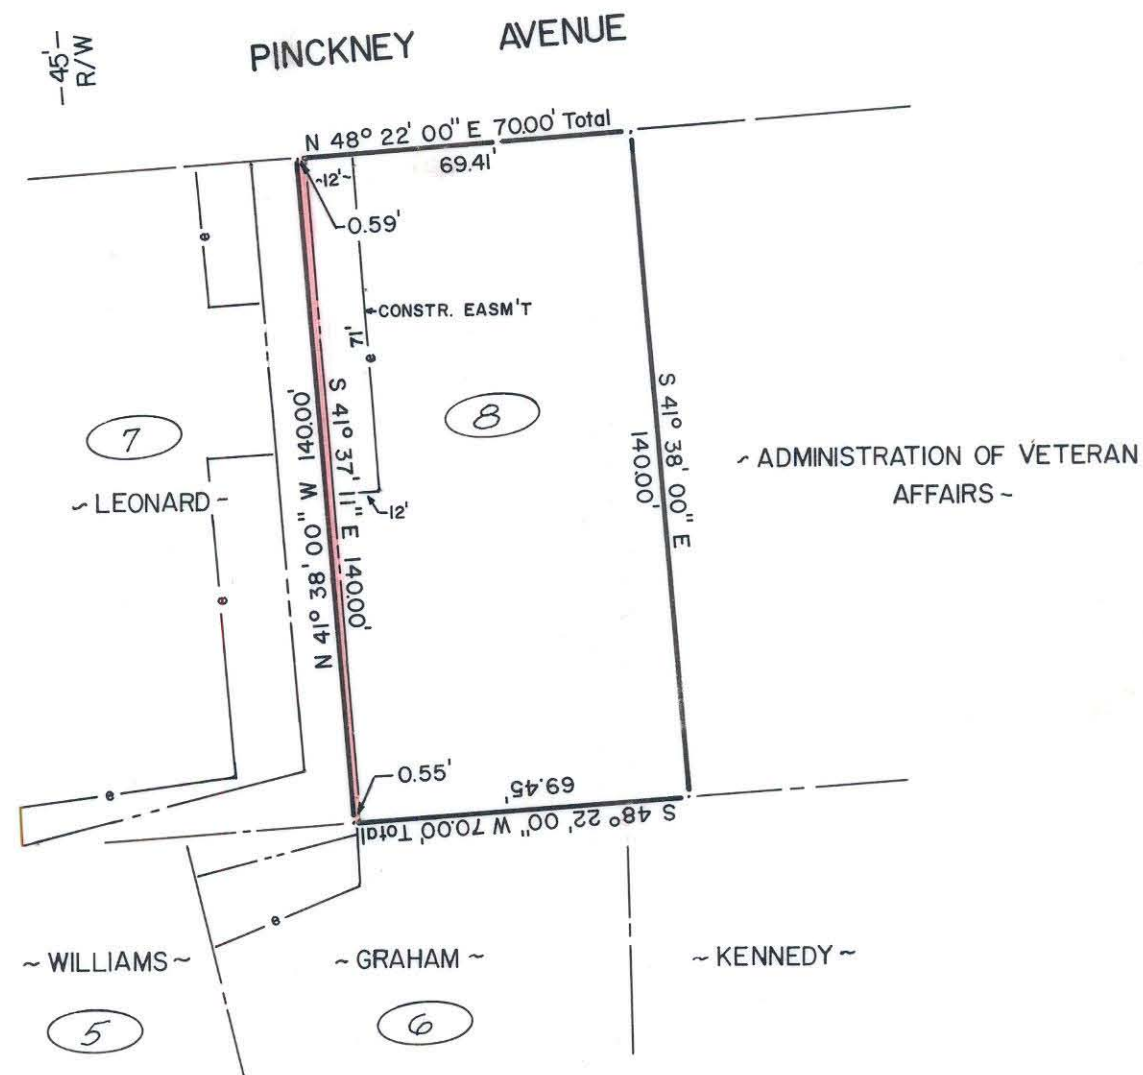

8
3900 - 783
WALTER O. FOSTER & WF EARNESTINE B.
~ 83-115-30 ~

Total Area 9,800 Sq. Ft.
Drainage Area 80 Sq. Ft.
Area Remaining 9,820 Sq. Ft.

CITY OF CHARLOTTE
NORTH CAROLINA
DEPARTMENT OF PUBLIC WORKS
ENGINEERING DIVISION

This plat was prepared under my supervision Stephen A. Gilbert
N. C. Reg. Surveyor No. L-1785

REVISIONS	PROPOSED DRAINAGE EASM'T NORTH CHARLOTTE COMMUNITY DEVELOPMENT	JOB NO. 512-77- 253
	PROPERTY OF WALTER O. FOSTER & WF EARNESTINE B.	FILE NO.
DRAWN BY A.R.		SHEET 8
CHECKED BY <i>[Signature]</i>		OF 12
CITY ENGINEER	DATE 8/31/79 SCALE 1" = 40'	