
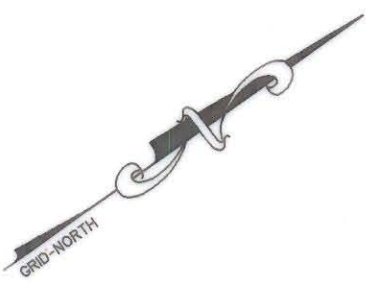
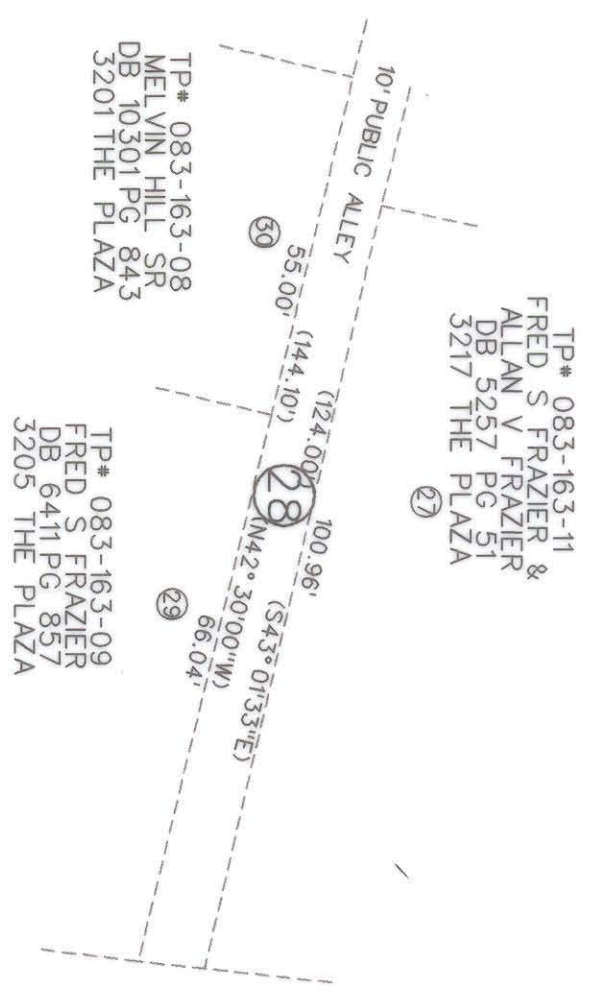


State of North Carolina
County of Mecklenburg

I, Review Officer of Mecklenburg County, certify that the map or plat to which this certification is affixed meets all statutory requirements for recording.

Review Officer _____ Date _____

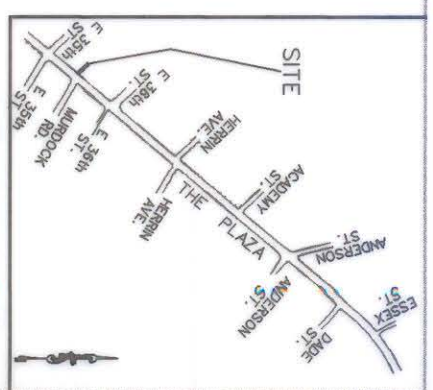

"THIS MAP IS NOT A CERTIFIED SURVEY AND HAS NOT BEEN REVIEWED BY A LOCAL GOVERNMENT AGENCY FOR COMPLIANCE WITH ANY APPLICABLE LAND DEVELOPMENT REGULATIONS."

PREPARED BY:
NOVA DIGITAL SYSTEMS, INC.
ENGINEERING DEPARTMENT
600 TOWNE CENTRE BLVD, SUITE 405
CHARLOTTE, NC 28134
704-889-5816

		CHARLOTTE	
ENGINEERING AND PROPERTY MANAGEMENT		PROPERTY OF UNKNOWN LOT 28 10' ALLEY	
THE PLAZA IMPROVEMENT PROJECT PROJ NUM. 512-00-078		JOB NO. 2103	FILE NO.
SCALE 1" = 30'		SHEET 1	OF 1
DRAWN BY	DATE	SURVEY SUPERVISOR	
DATE	DATE	DATE	