

I, MICHAEL C. SAWHILL, HEREBY CERTIFY THAT THIS MAP WAS PREPARED UNDER MY SUPERVISION AND THAT THE PLAT WAS PREPARED FOR THE PURPOSE OF ACQUISITION AND EASEMENTS ONLY, AND IS NOT INTENDED TO BE A BOUNDARY SURVEY OF PROPERTY SHOWN.



Michael C. Sawhill 4/9/2010
 MICHAEL C. SAWHILL, PLS L-3223 DATE

STATE OF NORTH CAROLINA
 COUNTY OF MECKLENBURG

_____, REVIEW OFFICER OF MECKLENBURG COUNTY, CERTIFY THAT THIS MAP OR PLAT TO WHICH THIS CERTIFICATION IS AFFIXED MEETS ALL STATUTORY REQUIREMENTS FOR RECORDING.

REVIEW OFFICER _____ DATE _____

AREA TABLE	
PARCEL AREA =	9,062 SQ. FT.
TEMPORARY CONSTRUCTION EASEMENT =	160 SQ. FT.
AREA REMAINING =	9,062 SQ. FT.

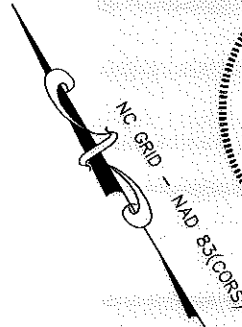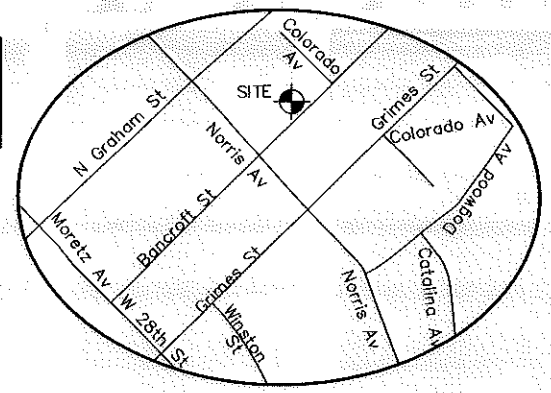


EVCO CONSTRUCTION CO INC
 DEED BOOK 3604, PAGE 915
 P/O LOTS 22-30, BLOCK 4, MB 3, PG. 42
 TAX # 085-042-03
 2730 N. GRAHAM STREET

MARVIN TERRAN NORMAN
 DEED BOOK 24934, PAGE 306
 LOTS 5 & 6, BLOCK 4 MAP BOOK 03, PAGE 42
 TAX # 085-042-14
 2733 BANCROFT STREET

RAYLUR, INC.
 DEED BOOK 5388, PAGE 771
 LOTS 7 & 8, BLOCK 4 MAP BOOK 03, PAGE 42
 TAX # 085-042-13
 2729 BANCROFT STREET

R WAYNE BRIGMAN ET AL
 DEED BOOK 19931, PAGE 27
 LOTS 9 & 10, BLOCK 4 MAP BOOK 03, PAGE 42
 TAX # 085-042-12
 2725 BANCROFT STREET

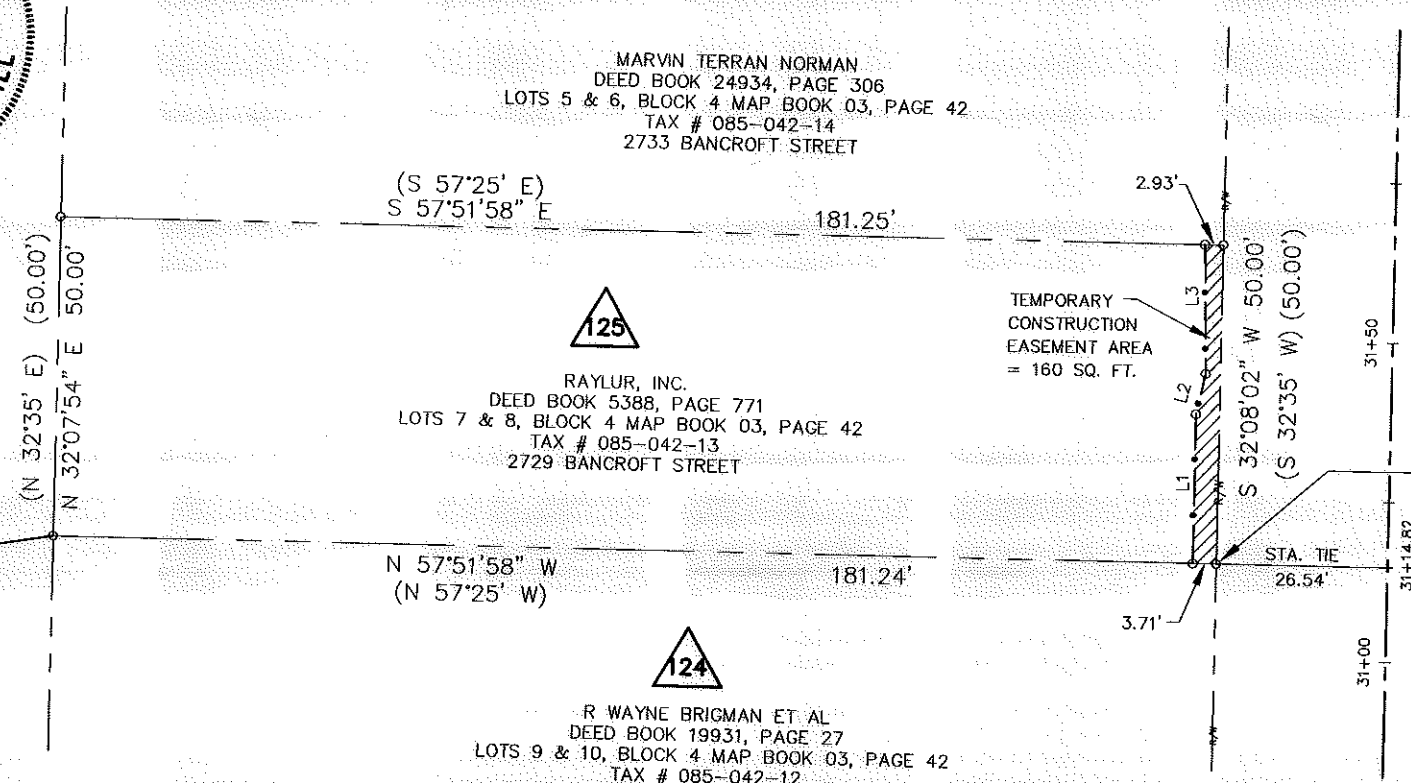


NCGS STATION "CHME"
 N: 560,980.534
 E: 1,436,243.620
 U.S. SURVEY FEET

LEGEND

- Temporary Construction Easement
- Existing Right Of Way Line.....
- Existing Property Line
- Temporary Construction Easement
- Calculated Point.....
- Bearing And Distance Per Plat.....(N42°36'30"W) (100.00')

LINE TABLE		
LINE	LENGTH	BEARING
L1	23.41	N 32°08'17" E
L2	6.53	N 44°20'06" E
L3	20.22	N 30°27'59" E

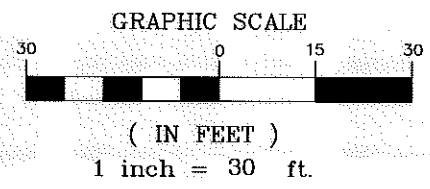

CHARLOTTE
 ENGINEERING & PROPERTY
 MANAGEMENT

THE SURVEY COMPANY, INC.
 4000 STUART ANDREW BLVD
 CHARLOTTE, NC 28217
 (704) 585-7777 (704) 585-7722 FAX

1" = 30 SCALE
 03/19/10 DATE

RAYLUR, INC.
 2729 BANCROFT STREET
 Tax ID # 085-042-13

Parcel # 125

TRYON HILLS NEIGHBORHOOD IMPROVEMENT PROJECT
 Project Number: 512-07-031

Path
 PATH