


DETAIL - "B"


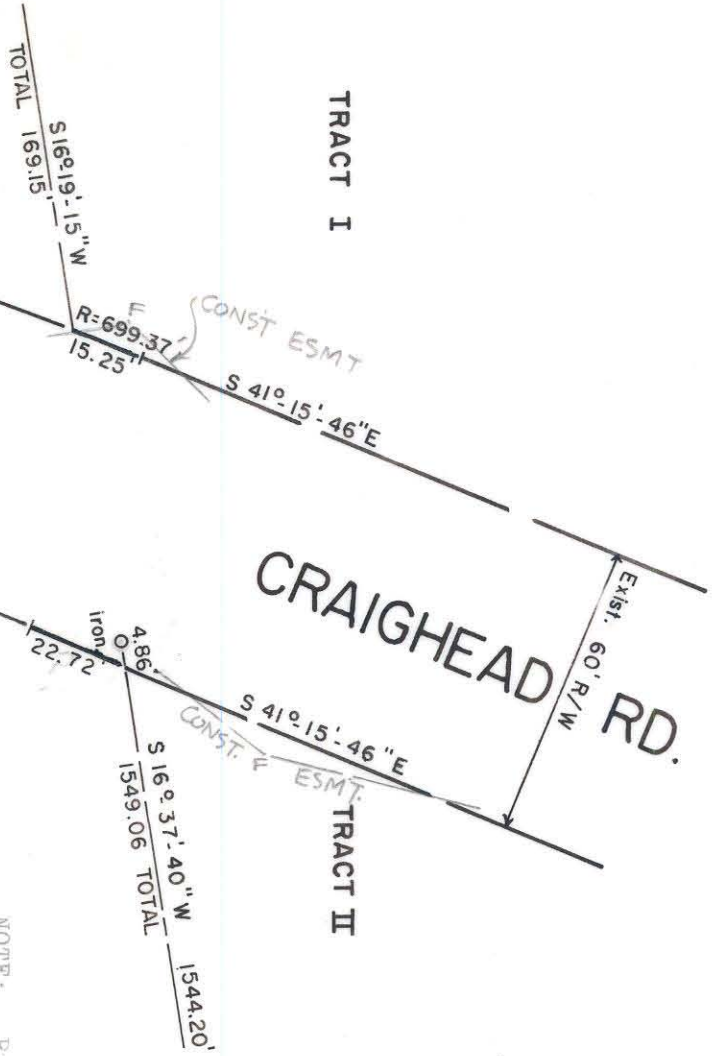


CRAIGHEAD RD.

TRACT II

NOTE: Property corners shown circled were located by actual survey. Bearings are based on MAP OF B.C. DAVIDSON ESTATE BY DAVID R. LANTER DEC. '61

This plat was prepared under my supervision  
*Stephen A. Gilbert*  
 N.C. Reg. Engineer No 6233

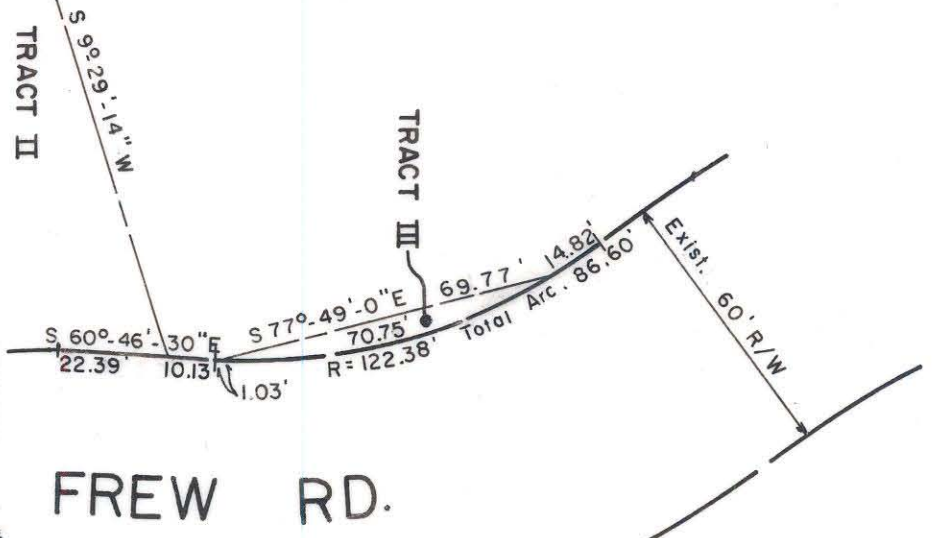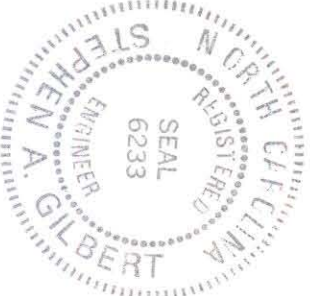

FREW RD.

DETAIL - "A"

CITY OF CHARLOTTE NORTH CAROLINA DEPARTMENT OF PUBLIC WORKS ENGINEERING DIVISION		PROPOSED R/W CRAIGHEAD ROAD CULVERT AT DERITA BRANCH PROPERTY OF MARY L. and ALICE C. DAVIDSON	
REVISIONS DRAWN BY M.A.S. CHECKED BY S.A.G. CITY ENGINEER	DATE APRIL / 76	SCALE 1" = 40'	JOB NO. 512-73-049 FILE NO. 165 SHEET 2 OF 3

085-101-02 AND 087-041-07