



- C.L. REDD JR. -

NOTE: Property corners shown circled were located by actual survey. Bearings are based on BOUNDARY OF SUGAW Ck. PRESBY. CHURCH BY A.A. WALLWORK 1965


This plat was prepared under my supervision C.D. Reading
N.C. Reg. Engineer No 3659



A
LOUISE B. LONG
Deed 937-511
T.A. 72,470.456 sq. ft. 1.664 ac.
A.T. 2,915.697 sq. ft. 0.067 ac.
A.R. 69,554.759 sq. ft. 1.597 ac.

B
LOUISE B. LONG
Deed 812-167
T.A. 136,873.925 sq. ft. 3.142 ac.
A.T. 2,820.735 sq. ft. 0.065 ac.
A.R. 134,053.190 sq. ft. 3.077 ac.

- C.B. WILSON -

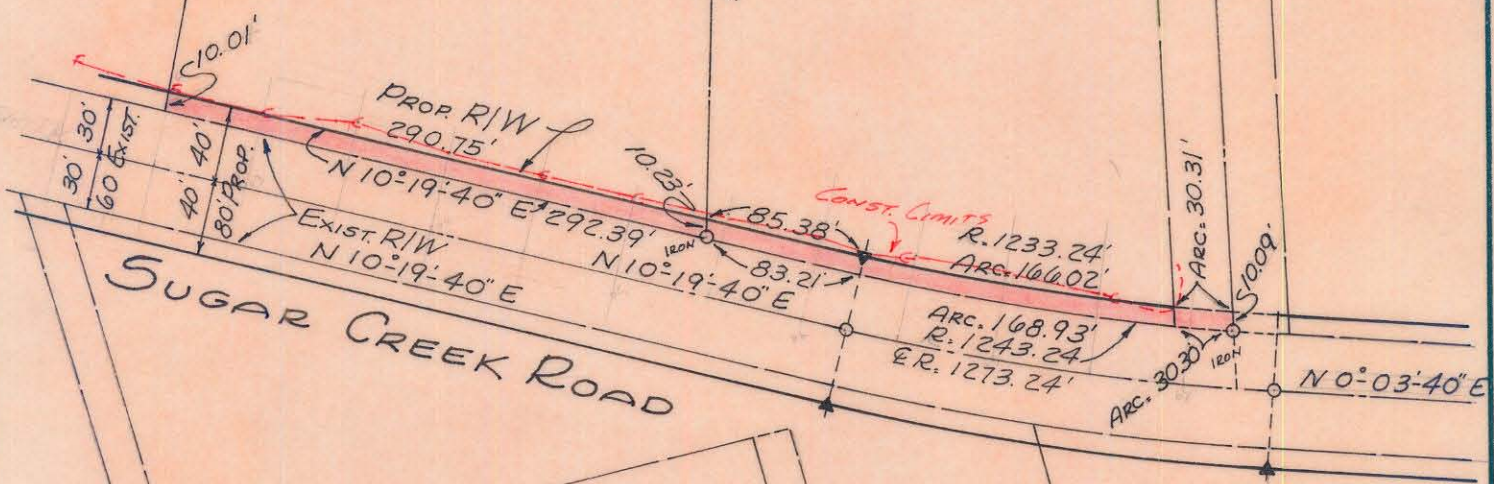

HIDDEN VALLEY

52
- BOUKNIGHT -

53
- LONG -

54
- ERVIN -

Approved by _____
R/W Agent

STATE PROJ. NO. G.801826		
CITY OF CHARLOTTE NORTH CAROLINA ENGINEERING DEPARTMENT		
REVISIONS	PROPOSED R/W SUGAR CREEK ROAD	JOB NO.
	PROPERTY OF LOUISE B. LONG	FILE NO.
DRAWN BY <u>WHITE</u>		SHEET 56
CHECKED BY <u>J.T.T.</u>		OF 70
CITY ENGINEER	DATE <u>SEPT, 69</u>	SCALE <u>1"=100'</u>