


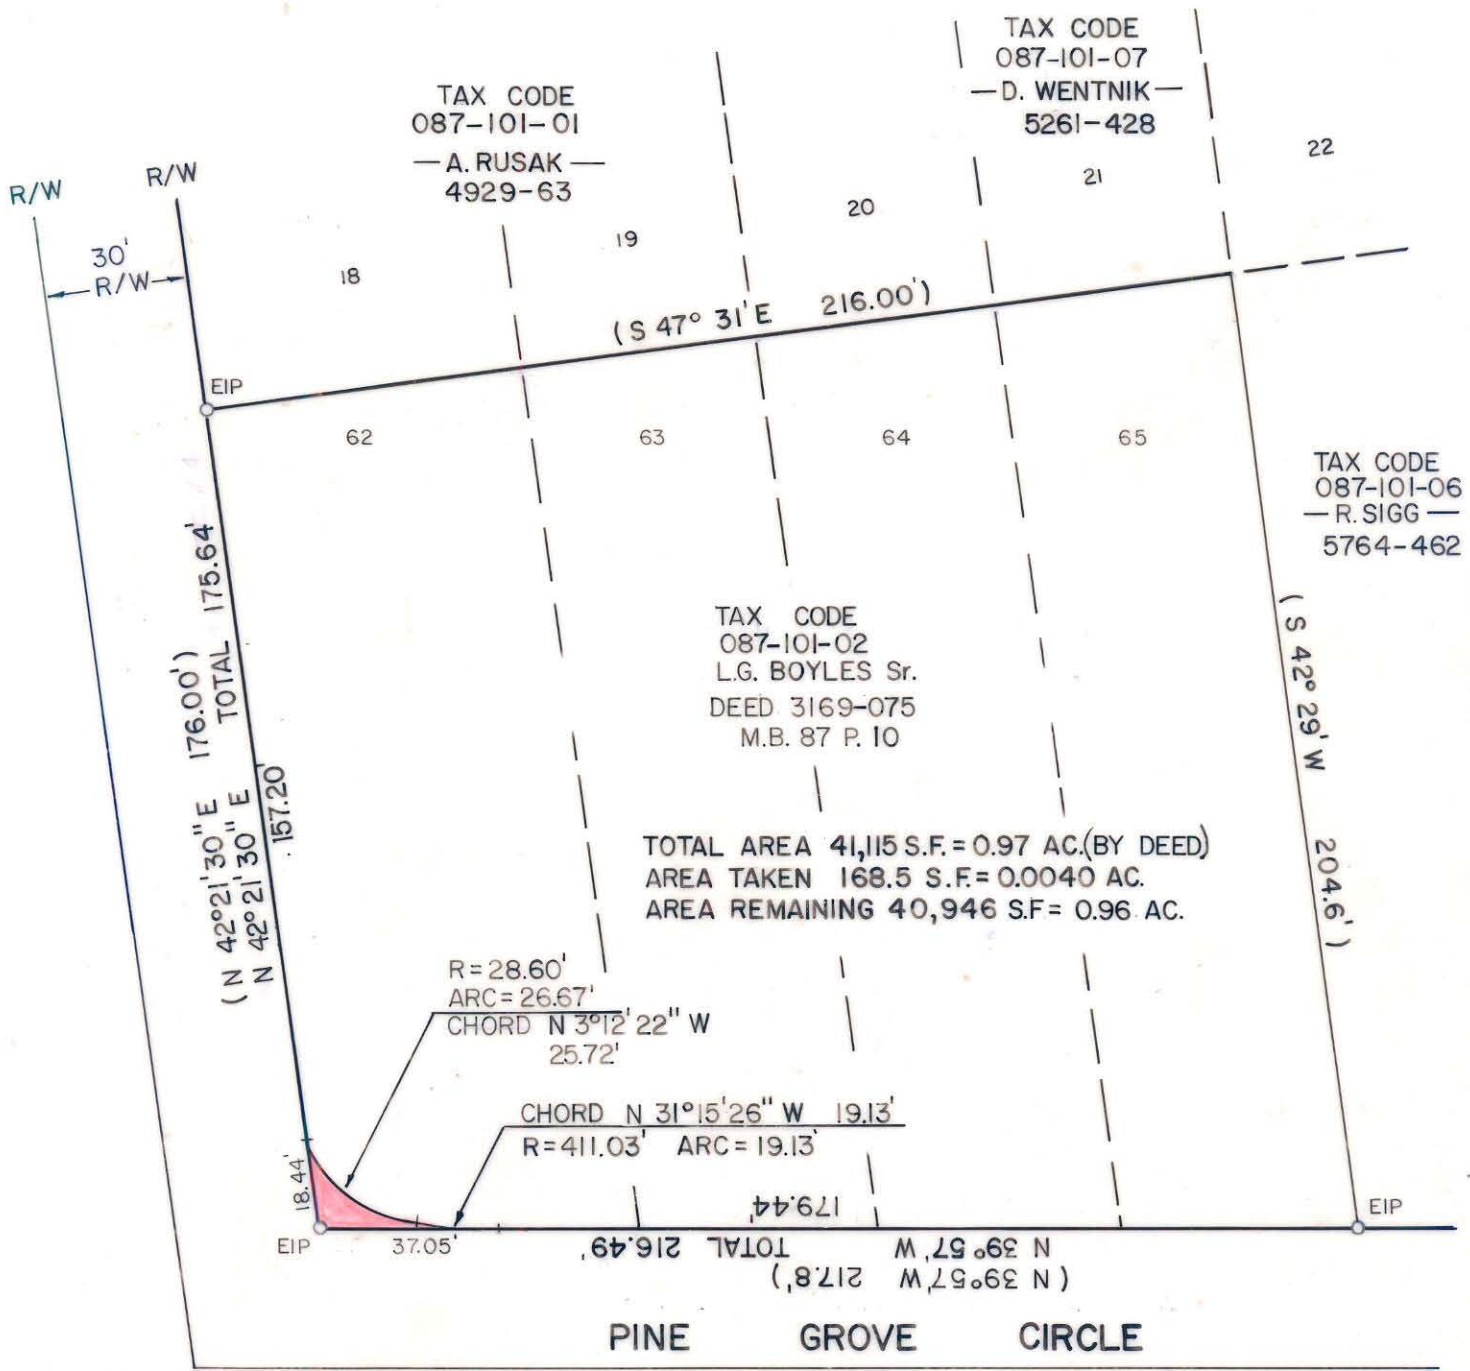

This map was prepared for the purpose of right of way or easement acquisition only, and is not intended to be a boundary survey of the property shown.

NORTH BASED ON MAP BOOK 4
PAGE 499

This plat was prepared under my supervision R. Dennis Smith
N. C. Reg. Surveyor No. L-1482



NOTE: Property corners shown circled were located by actual survey. Bearings and distances shown in parenthesis are based on deed information.

		JOB NO. 512-89 175
REVISIONS		FILE NO.
R/W TO BE ACQUIRED BY THE CITY OF CHARLOTTE		SHEET 1
PROPERTY OF L.G. BOYLES Sr.		OF 1
DRAWN BY VW	CHECKED BY MAS	DATE OCT. 10, 1988
Survey Supvr. <u>R. Dennis Smith</u>		SCALE 1" = 40'

87-101-02