

This map was prepared for the purpose of right of way or easement acquisition only, and is not intended to be a boundary survey of the property shown.

(S. 51°-33'-00"E.)
(150.00')

TAX CODE
087-102-24
JONATHON STEPHEN NEAL
DEED: 4404-386

TOTAL AREA BY DEED 32,429 S.F.=0.744 AC.
AREA TAKEN 490 S.F.=0.011 AC.
AREA REMAINING 31,939 S.F.=0.733 AC.

(N. 37°-48'-15"E.)
(114.94')

(S. 38°-08'-30"W.)
211.91
(Total 217.01')

(24.50')
(N. 57°-24'-00"W.)

(Total 104.26')
101.13'
(N. 34°-51'-00"E.)

—ROBINSON—
2725-268


—WILSON—

PROP. BACK OF CURB & R/W
S. 52°-14'-58"E. 119.15'

O.I. 157.56' TO BEG. RADIUS AT N. GRAHAM ST.

118.97' S. 51°-18'-19" N

5.10' O.I.

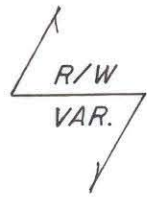

WEST CRAIGHEAD ROAD



NOTE: Property owners shown circled were located by actual survey. Bearings and distances shown in parenthesis are based on deed information. Bearings are based on 4404-386

This plat was prepared under my supervision R. Dennis Smith
N. C. Reg. Surveyor No. L-1482

		CHARLOTTE ENGINEERING DEPARTMENT
REVISIONS	PROP. R/W TO BE ACQUIRED FOR	JOB NO.
	STREET WIDENING PURPOSES	FILE NO.
	PROPERTY OF	SHEET
	JONATHON S. NEAL	1
DRAWN BY <u>M.S.</u>	DATE <u>AUG. 14, 1986</u>	OF
CHECKED BY <u>R.D.S.</u>	SCALE <u>1" = 30'</u>	1
SURVEY SUPVR. <u>R. Dennis Smith</u>		

87-102-24