


89-044-03

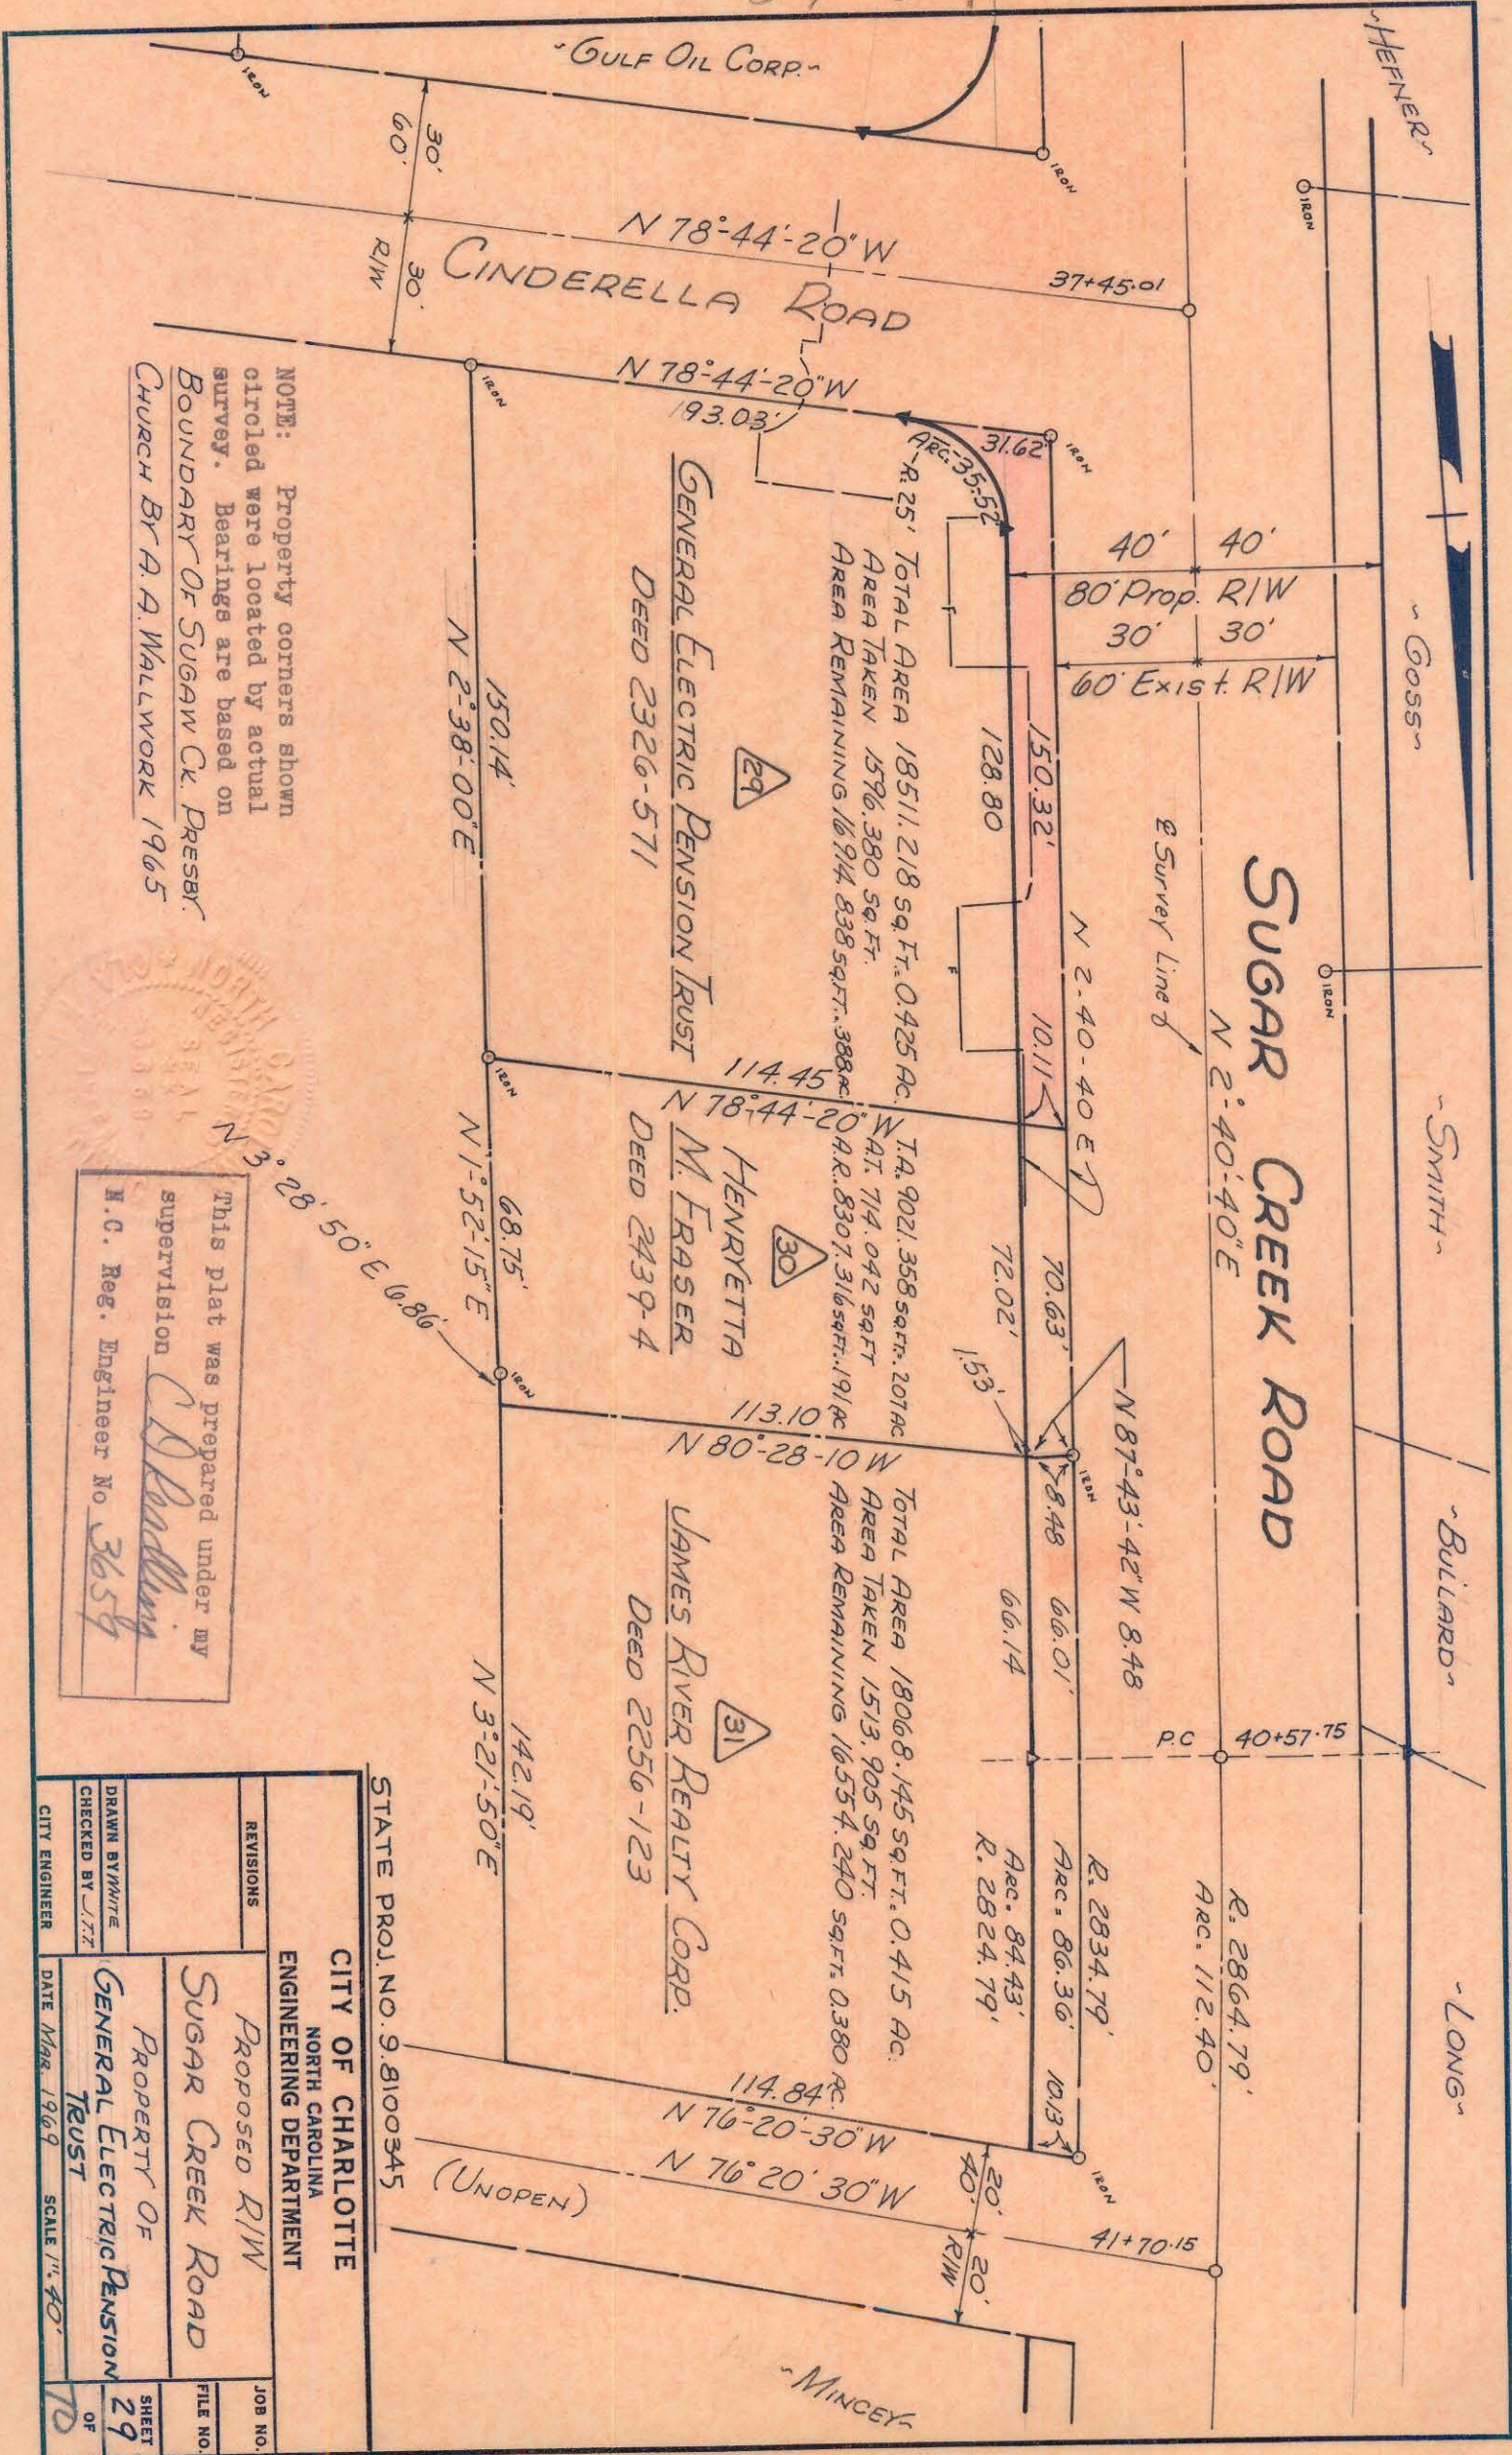

NOTE: Property corners shown circled were located by actual survey. Bearings are based on Boundary of Sugar Cr. Presby. Church B.A.A. Wallwork 1965

This plat was prepared under my supervision
C. D. Peckling
 H.C. Reg. Engineer No. 3659

STATE PROJ. NO. 9.8100345	
CITY OF CHARLOTTE NORTH CAROLINA ENGINEERING DEPARTMENT	
REVISIONS	PROPOSED R/W
DRAWN BY <i>WJTE</i>	SUGAR CREEK ROAD
CHECKED BY <i>LTZ</i>	PROPERTY OF GENERAL ELECTRIC PENSION TRUST
CITY ENGINEER	DATE Mar 1969 SCALE 1" = 40'
JOB NO.	FILE NO.
SHEET 29	OF 70