



I, DAVID H. SNIDER, CERTIFY THAT THIS PLAT WAS PREPARED UNDER MY SUPERVISION AND THAT THE PLAT WAS PREPARED FOR THE PURPOSE OF ACQUISITION AND EASEMENTS ONLY, AND IS NOT INTENDED TO BE A BOUNDARY SURVEY OF PROPERTY SHOWN.

David H. Snider 11/11/14
 DAVID H. SNIDER, NC P.L.S. L-2942 DATE


STATE OF NORTH CAROLINA
 COUNTY OF MECKLENBURG

I, _____ REVIEW OFFICER OF MECKLENBURG COUNTY,
 CERTIFY THAT THE MAP OR PLAT TO WHICH THIS CERTIFICATION IS AFFIXED
 MEETS ALL STATUTORY REQUIREMENTS FOR RECORDING.

REVIEW OFFICER _____ DATE _____

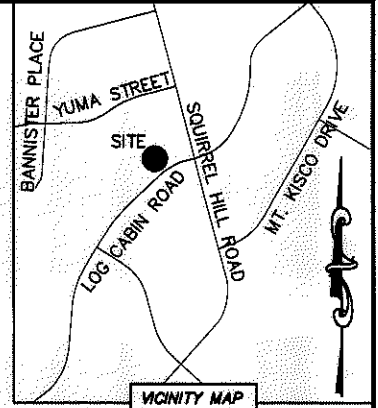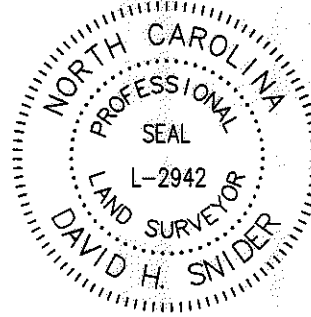


DETAIL "A":
 (NOT TO SCALE)

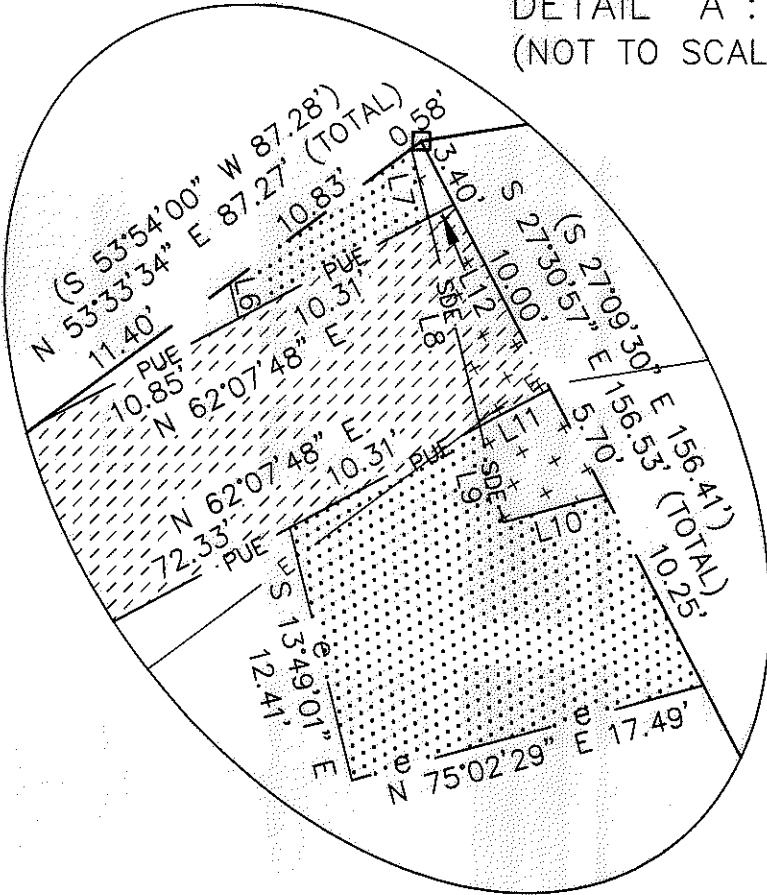

CURVE TABLE		
CURVE	RADIUS & ARC	CHORD
C1	R=337.40 L=4.52'	S 46°52'10" W 4.52'
C2	R=337.40 L=69.84'	S 53°10'50" W 69.71'

LINE TABLE		
LINE	LENGTH	BEARING
(L1)	(38.92')	(S 04°18'00" W)
L2	12.03'	N 03°57'34" E
L3	15.33'	N 03°57'34" E
L4	11.09'	N 03°57'34" E
L5	0.46'	N 03°57'34" E
L6	1.75'	S 13°49'01" E
L7	3.42'	S 13°49'01" E
L8	10.31'	S 13°49'01" E
L9	4.71'	S 13°49'01" E
L10	5.06'	N 75°02'29" E
L11	3.83'	N 62°07'48" E
L12	1.38'	N 62°07'48" E

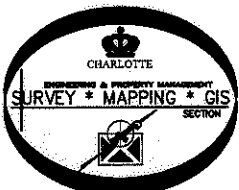

PREPARED BY:
 CITY OF CHARLOTTE
 ENGINEERING & PROPERTY MANAGEMENT DEPARTMENT
 600 EAST FOURTH STREET
 CHARLOTTE, NC 28202
 704-336-2291

CHARLOTTE ENGINEERING & PROPERTY MANAGEMENT DEPARTMENT		
REVISIONS 11-11-14-add missing hatch line. 10-28-14-change PUE line	937 LOG CABIN ROAD STORM WATER MAINTENANCE IMPROVEMENT PROJECT	JOB NO. 671-14-121 FILE NO. 089-055-28
SCALE 0 NTS 0' DRAWN BY LG	PROPERTY ACQUISITION OWNERS: RONALD C. HARE AND WIFE ELIZABETH S. HARE CHARLOTTE, MECKLENBURG CO., NC	SHEET 2 OF 2
DATE	CHECKED BY DHS SURVEY SUPVR. <i>SHK</i>	
K:\AUTOCAD\EN_SU-LD4\671-14-121\DWG\LOGCABINROADPLATSC3D2013.DWG		

ACQUISITION BY DB 29927 790
 29927 PO 795